


LEGEND

- 5560 — EXISTING TOPOGRAPHY (FEET ABOVE M.S.L.)
- — — EXISTING FENCE
- 5560 — PROPOSED BASE GRADING (2' CONTOUR)
- - - - - LIMIT OF LINER SYSTEM
- ▨ SPLASH PAD

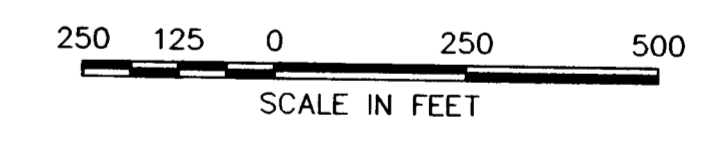

NOTES:

1. EXISTING TOPOGRAPHY OBTAINED FROM INTERNATIONAL URANIUM (USA) CORPORATION.
2. EXISTING WELLS, PIPING, AND OTHER SITE FEATURES SHALL BE PROTECTED IN PLACE.

IUC		GEOSYNTEC CONSULTANTS 11305 RANCHO BERNARDO ROAD, SUITE 101 SAN DIEGO, CALIFORNIA 92127 TELEPHONE: (858) 674-6559			
PROJECT:		CELL 4A, WHITE MESA MILL BLANDING, UTAH			
TITLE:		SITE PLAN			
MARK	DATE	REVISION	BY	APPROVED	
THIS DRAWING MAY NOT BE ISSUED FOR PROJECT TENDER OR CONSTRUCTION, UNLESS SEALED.		DATE: JANUARY 2006	SCALE: AS SHOWN		
SIGNATURE _____		DESIGN BY: GTC	JOB NO.: SC0349-01		
DATE _____		DRAWN BY: SLB	FILE NO.: 0349C002		
SEAL _____		CHECKED BY: GTC	DOCUMENT NO: - - - - -		
		REVIEWED BY: GTC	DRAWING NO: _____		
		APPROVED BY: GTC	2 OF 7		

**PERMIT DRAWINGS
NOT FOR CONSTRUCTION**