

PERMIT DRAWINGS - NOT FOR CONSTRUCTION

IUC WHITE MESA MILL


CELL 4A LINING SYSTEM

BLANDING, UTAH


JANUARY 2006

LIST OF DRAWINGS

DRAWING	DESCRIPTION
1	TITLE SHEET
2	SITE PLAN
3	BASE GRADING PLAN
4	PIPE LAYOUT PLAN AND DETAILS
5	LINING SYSTEM DETAILS I
6	LINING SYSTEM DETAILS II
7	LINING SYSTEM DETAILS III

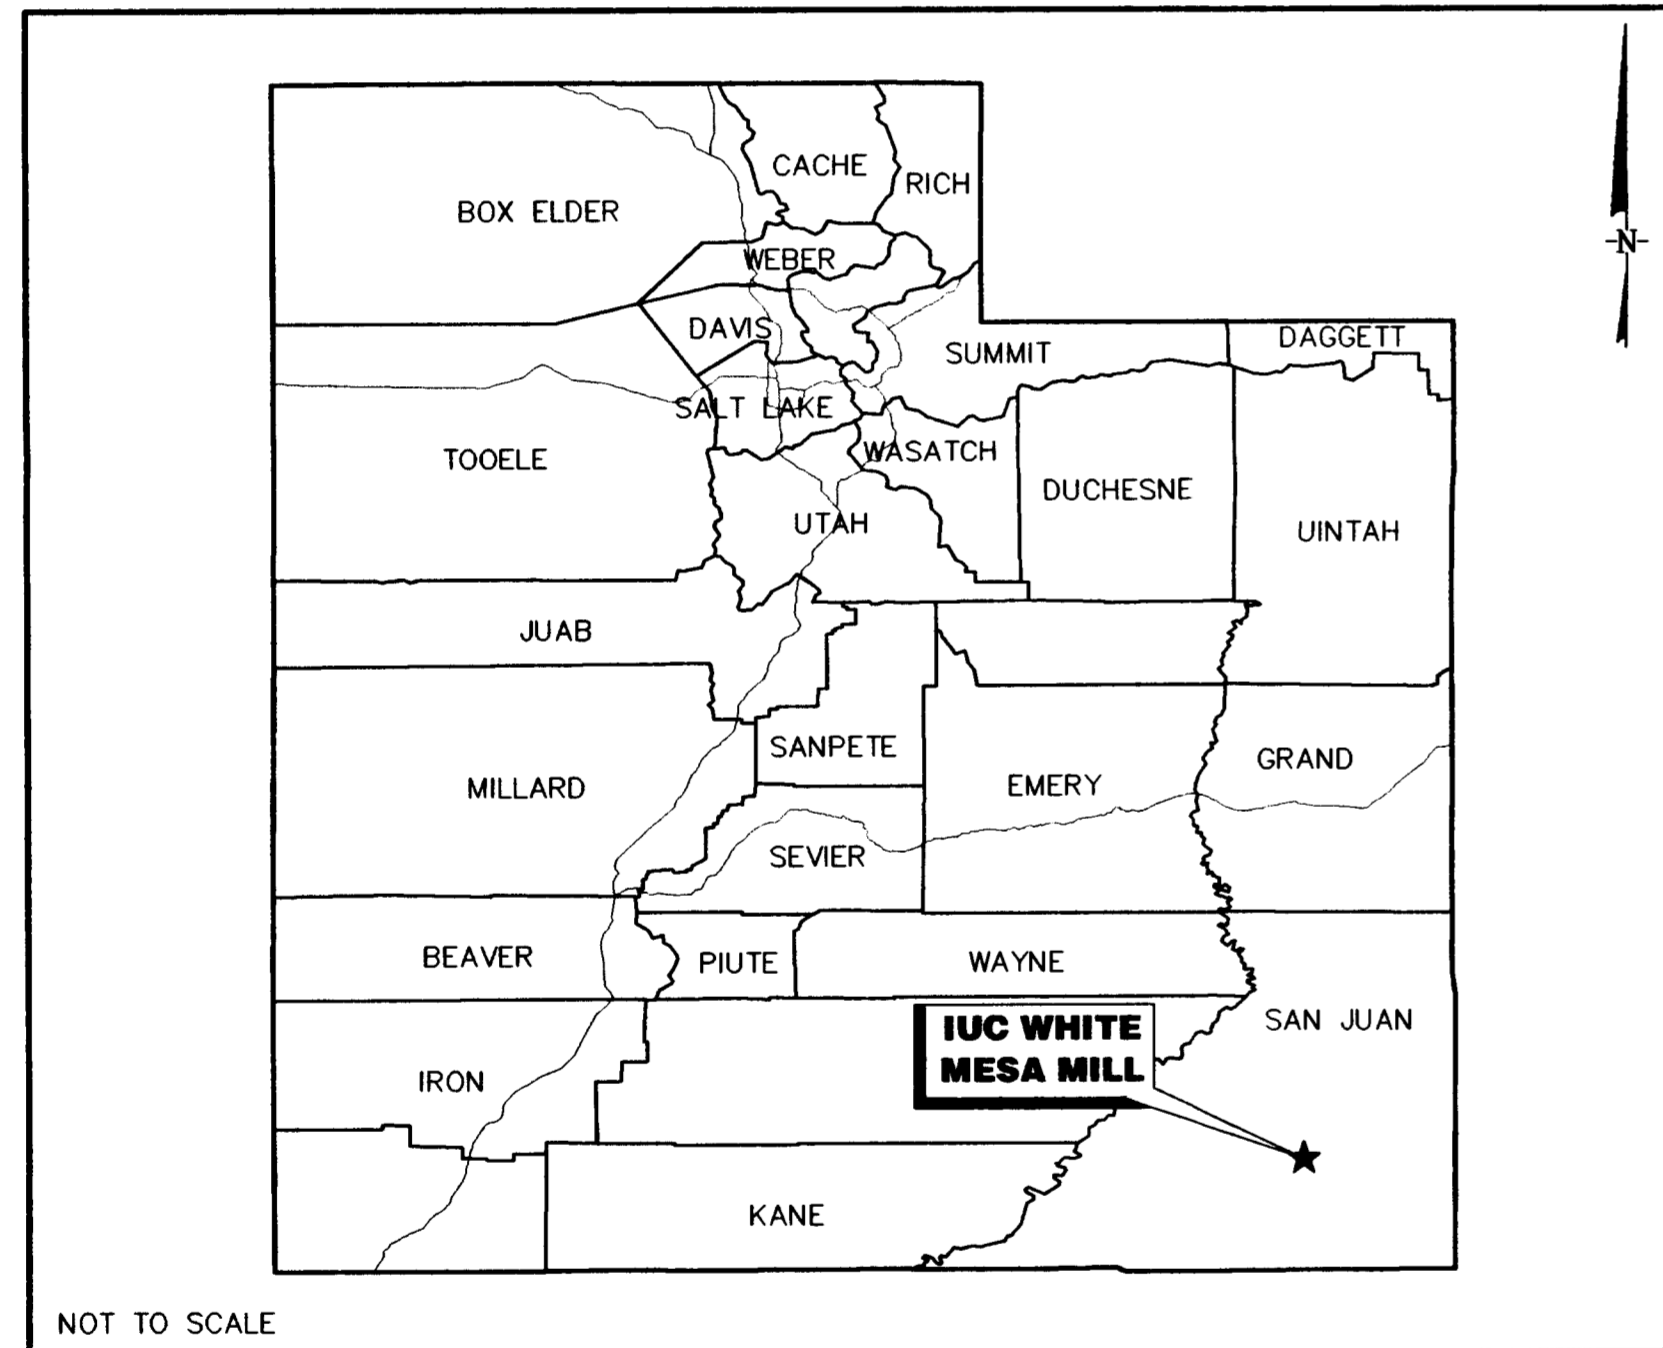

VICINITY MAP

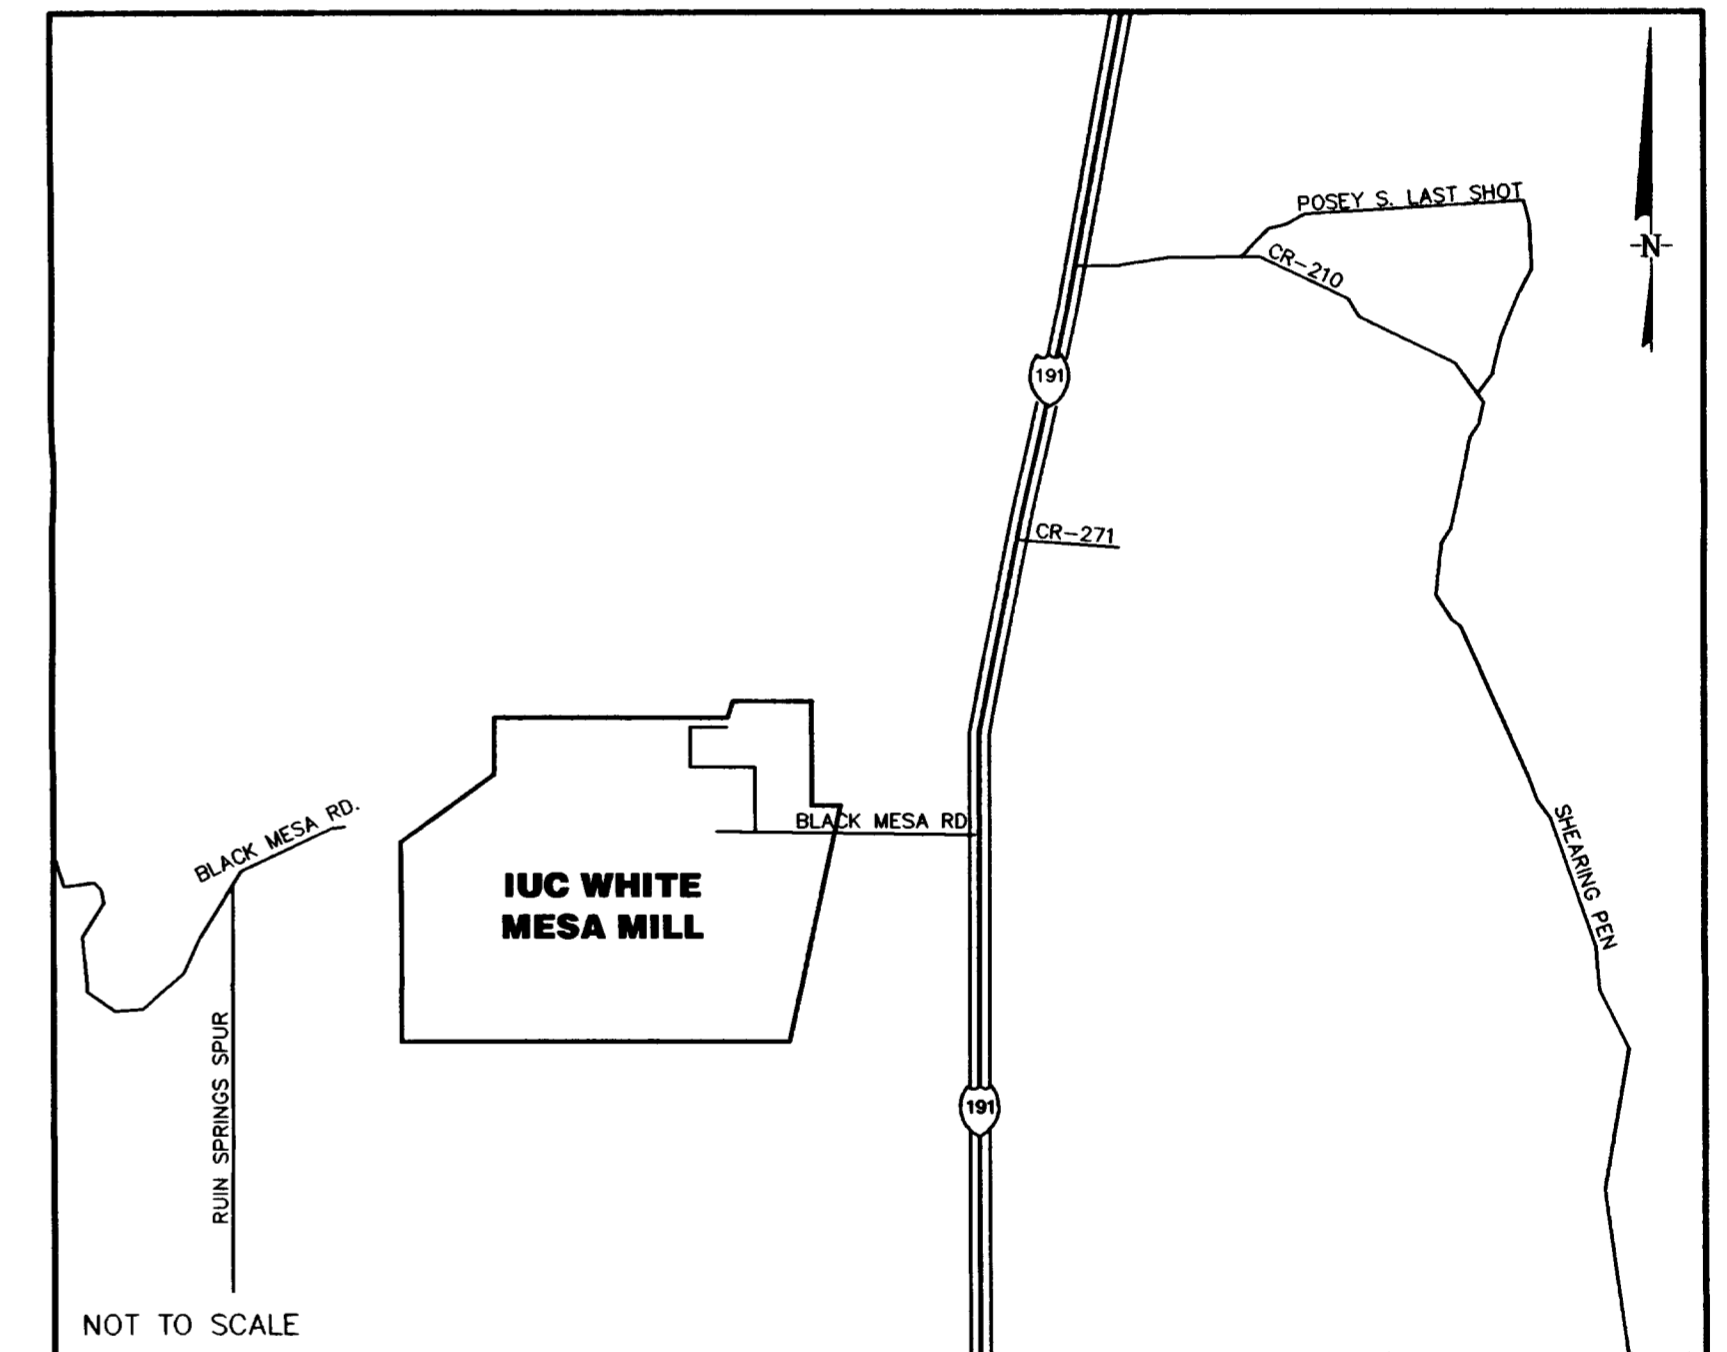


LOCATION MAP

PREPARED FOR:



INTERNATIONAL URANIUM (USA) CORPORATION
 6425 S. HIGHWAY 191
 P.O. BOX 809
 BLANDING, UTAH 84511
 (306) 628-7798

DETAIL IDENTIFICATION LEGEND

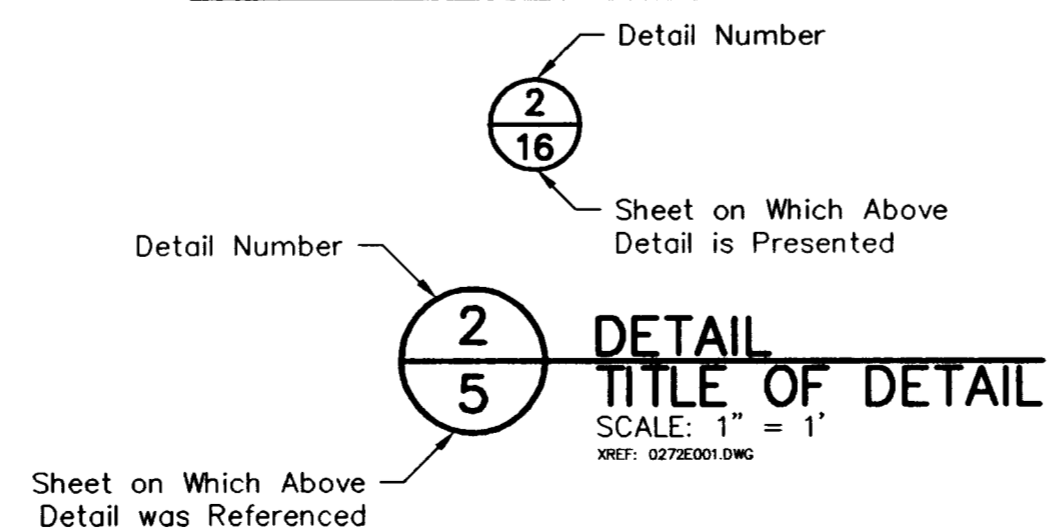

Example: Detail Number 2 Presented on Sheet No. 16
 was Referenced on Sheet No. 5.

NOTES: ABOVE REFERENCING SYSTEM ALSO APPLIES TO SECTION IDENTIFICATIONS.

PREPARED BY:



GEOSYNTEC CONSULTANTS
 11305 RANCHO BERNARDO ROAD, SUITE 101
 SAN DIEGO, CALIFORNIA 92127
 (858) 674-6559