

# REVISED CONSTRUCTION DRAWINGS

## DMC WHITE MESA MILL


### CELL 4A LINING SYSTEM

#### BLANDING, UTAH


#### JUNE 2007

#### LIST OF DRAWINGS

DRAWING	DESCRIPTION
1	TITLE SHEET
2	SITE PLAN
3	BASE GRADING PLAN
4	PIPE LAYOUT PLAN AND DETAILS
5	LINING SYSTEM DETAILS I
6	LINING SYSTEM DETAILS II
7	LINING SYSTEM DETAILS III

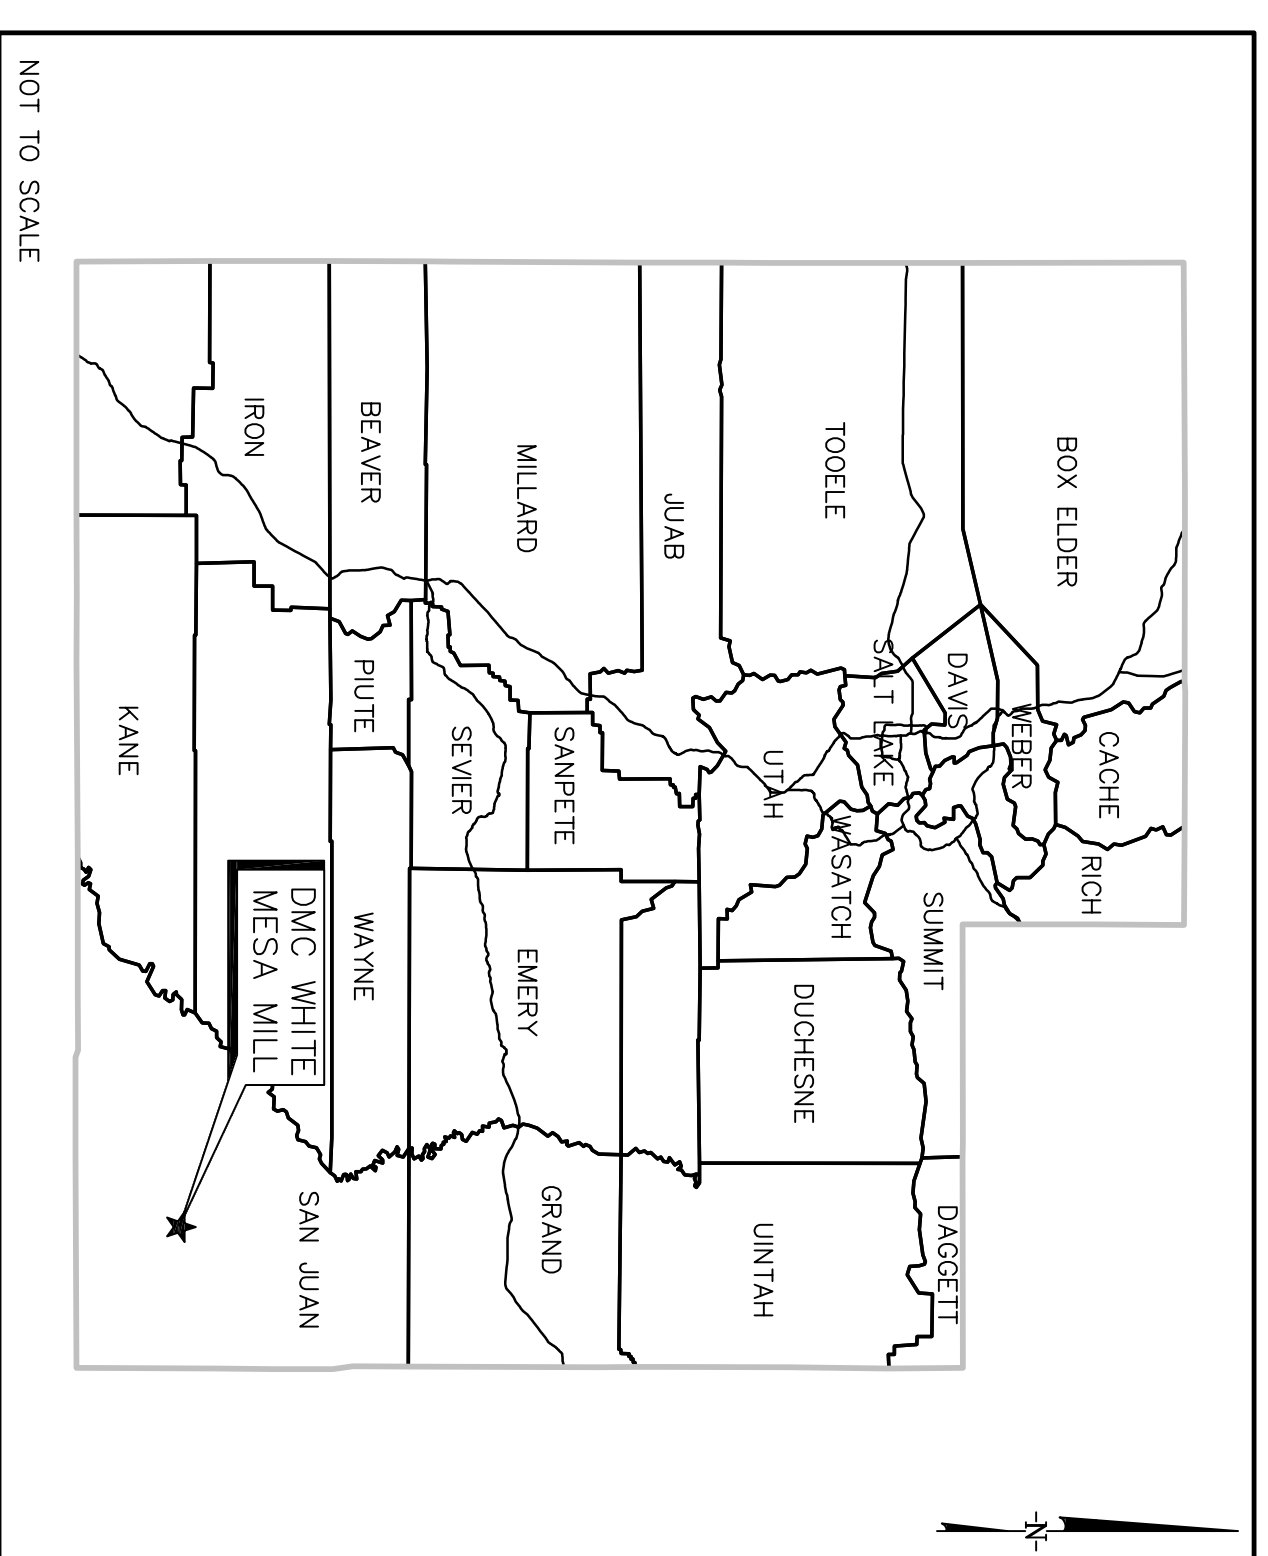


VICINITY MAP

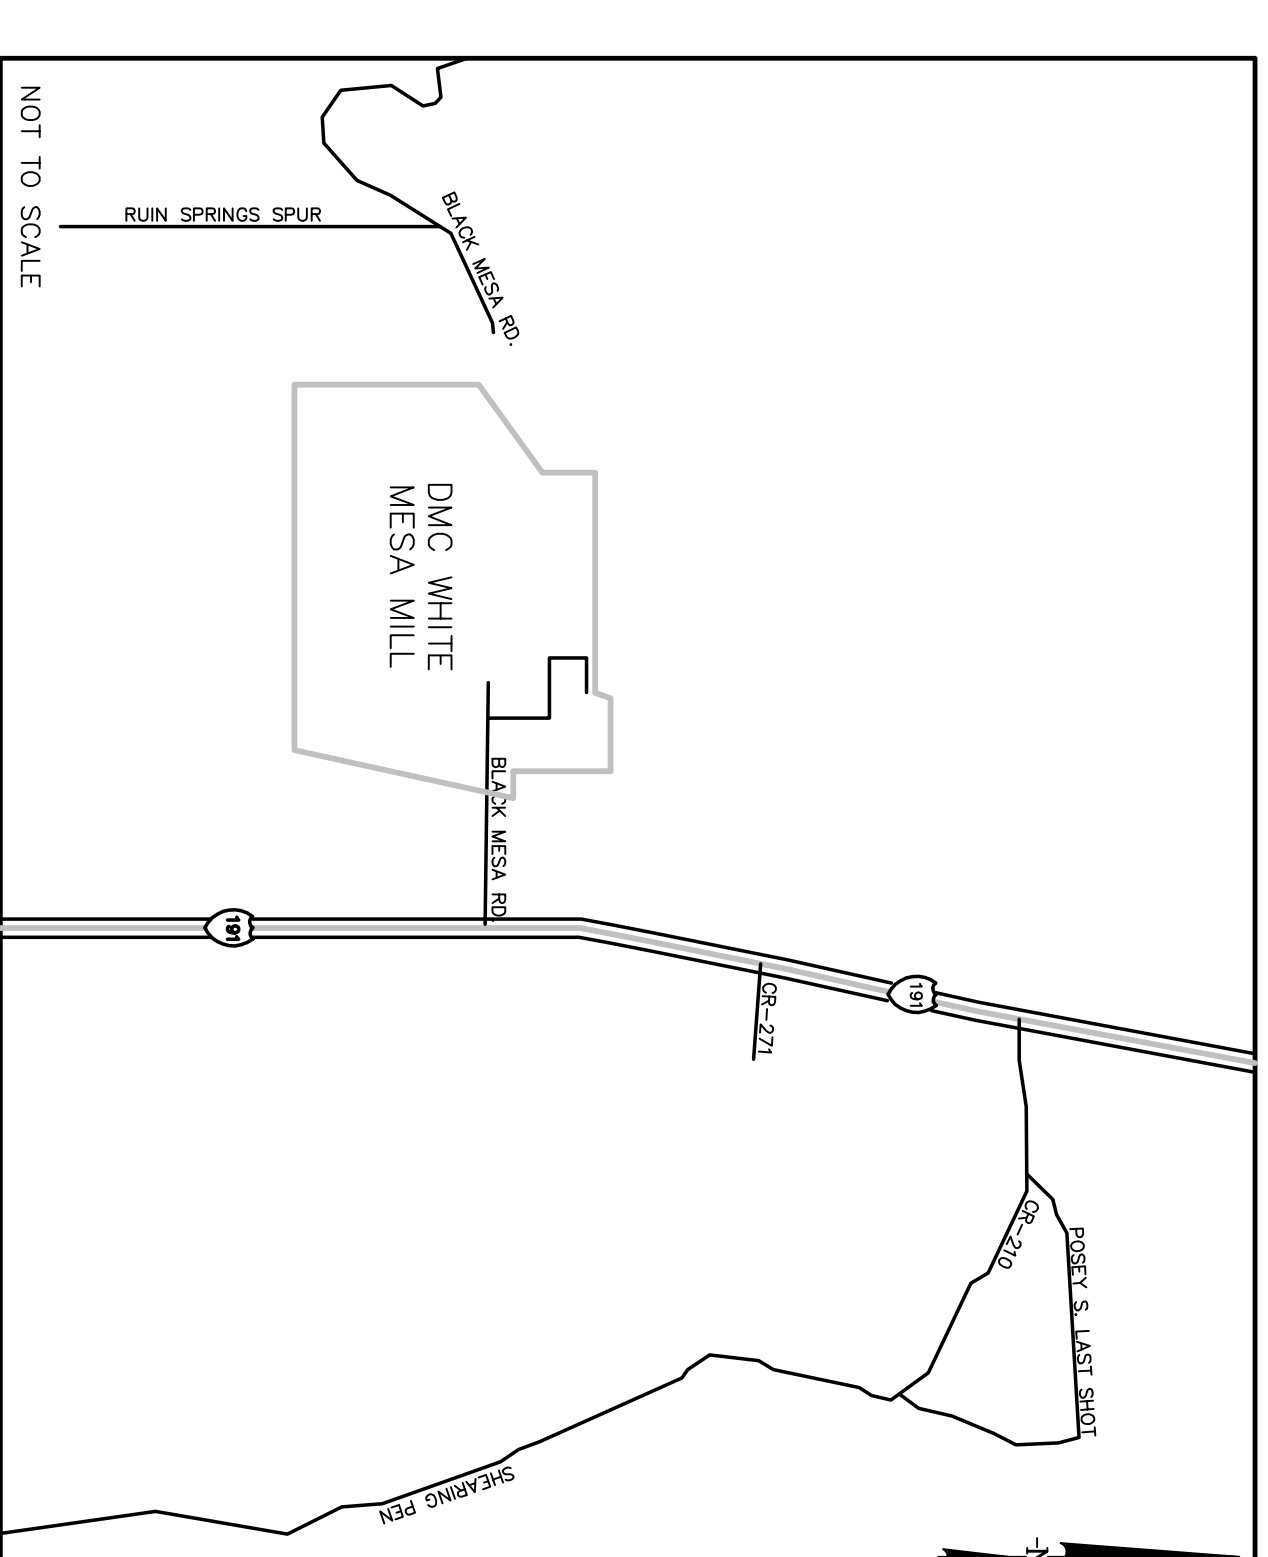

LOCATION MAP

#### DETAIL IDENTIFICATION LEGEND

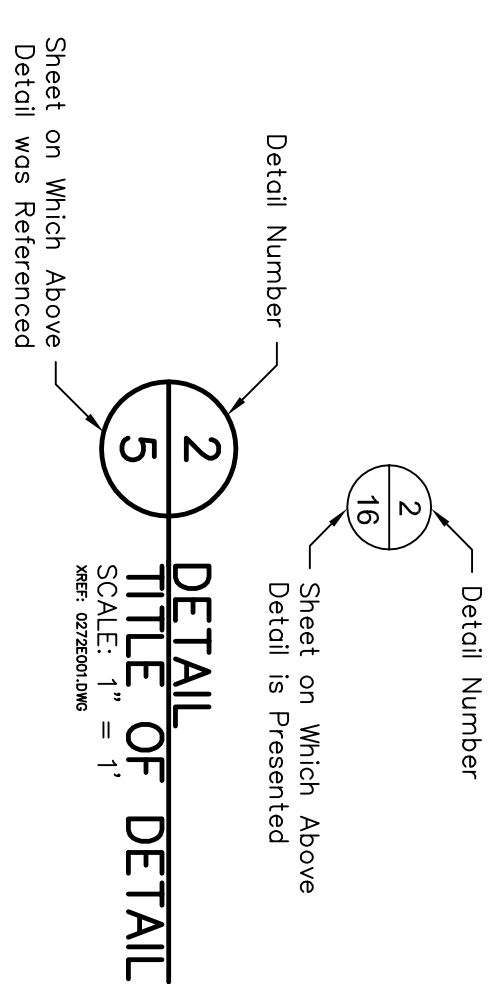

NOTES: ABOVE REFERENCING SYSTEM ALSO APPLIES TO SECTION IDENTIFICATIONS.

PREPARED FOR:



**DENISON MINES (USA) CORPORATION**  
 6425 S. HIGHWAY 191  
 P.O. BOX 809  
 BLANDING, UTAH 84511  
 (306) 628-7798

PREPARED BY:

**Geosyntec<sup>®</sup> CONSULTANTS**  
 10875 RANCHO BERNARDO ROAD, SUITE 200  
 SAN DIEGO, CALIFORNIA 92127  
 (858) 674-6559