




**PLAN VIEW  
EAST SIDE - PHASE II**  
SCALE: 1" = 60'

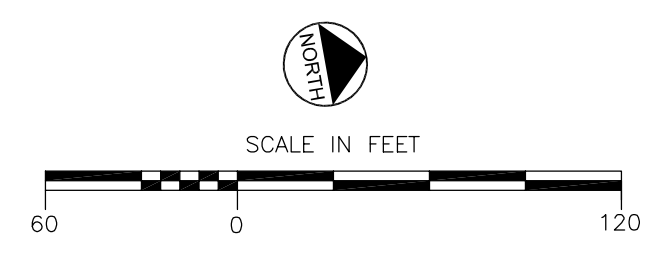

- LEGEND**
- PROPOSED STORAGE CELL TOPOGRAPHY
  - - - EARTHWORK LIMITS
  - ACCESS AND DRAINAGE AREA
  - CONCRETE DRAINAGE FORD
  - 60 MIL HDPE RUNDOWN
  - > DRAINAGE DITCH (ARROW INDICATES FLOW DIRECTION)
  - ← TYPICAL SURFACE DRAINAGE FLOW
  - DRAINAGE RUNDOWN
  - TRIM TO CAPTURE EXISTING GRADE WHERE REQUIRED
  - FILL TO CAPTURE EXISTING GRADE AT 1% SLOPE TOWARD CELL
  - AREAS OF CUT

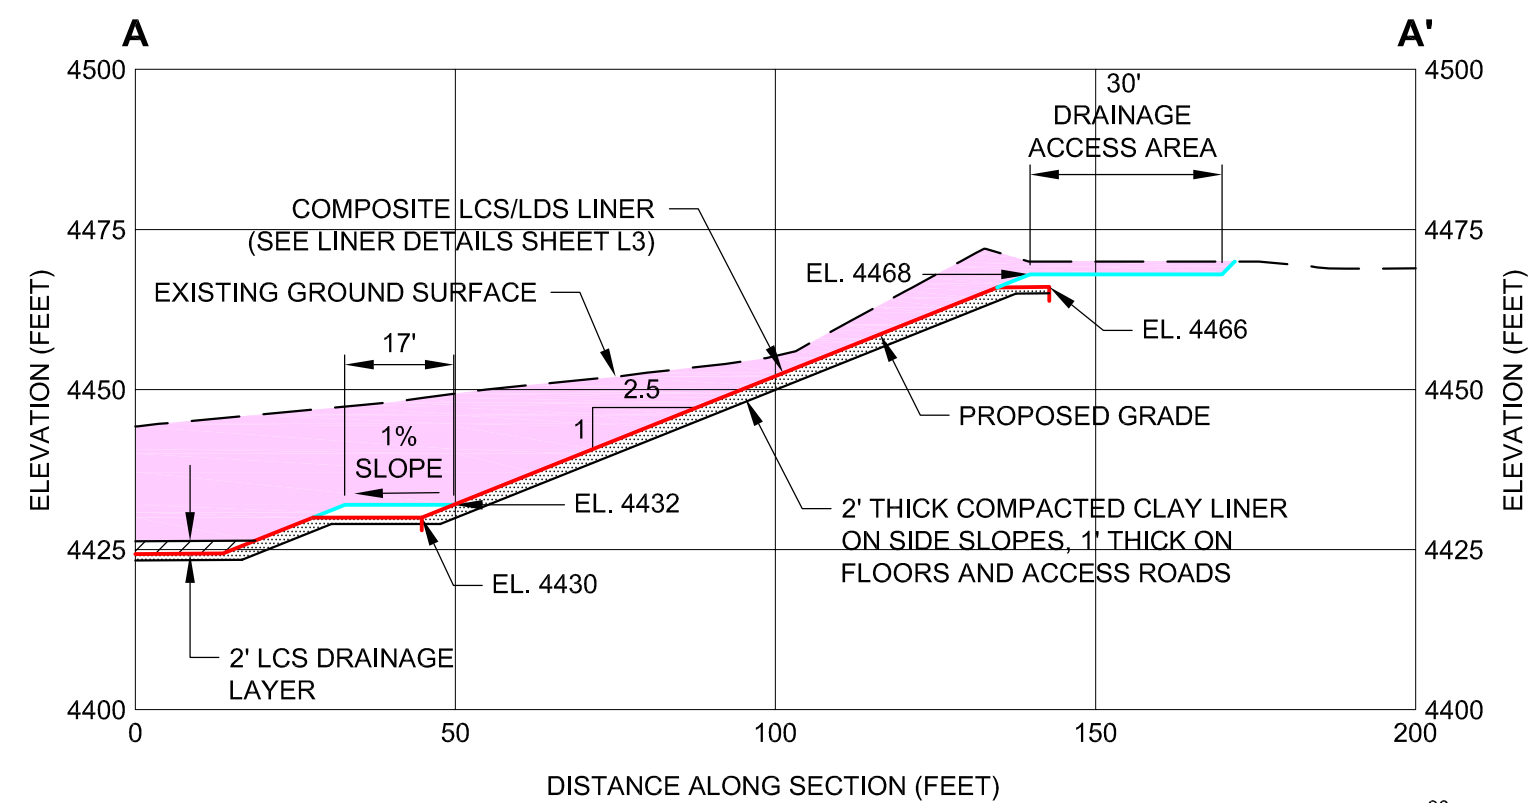

**CROSS SECTION  
EAST SIDE - PHASE II  
LOOKING NORTH**

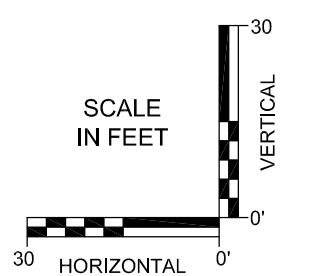

**DRAFT**

E:\BIBS2\msh\dwg\PE-Bldg\_SAVED\05/27/08\_PRINTED/27/08\_BY:WGT/CA043

NO.	REVISIONS	BY	DATE
1	ISSUED FOR LICENSE AMENDMENT REQUEST	MSA	5/16/08
2			
3			
4			
5			
6			
7			

ENGINEER'S SEAL



SCALE:	AS SHOWN
DESIGNED BY:	MSA
DRAWN BY:	TGB
CHECKED BY:	MSA
APPROVED BY:	MMD
FILE NAME:	DWG-P2-B

SHOOTARING CANYON URANIUM MILL  
TAILINGS STORAGE FACILITY

**EAST SIDE SLOPE  
NORTH CELL  
PLAN AND SECTIONS - PHASE II**

PROJECT NO.: 181692 DATE: MAY 2008

A
REVISION
DRAWING NO.
<b>P2.6</b>