

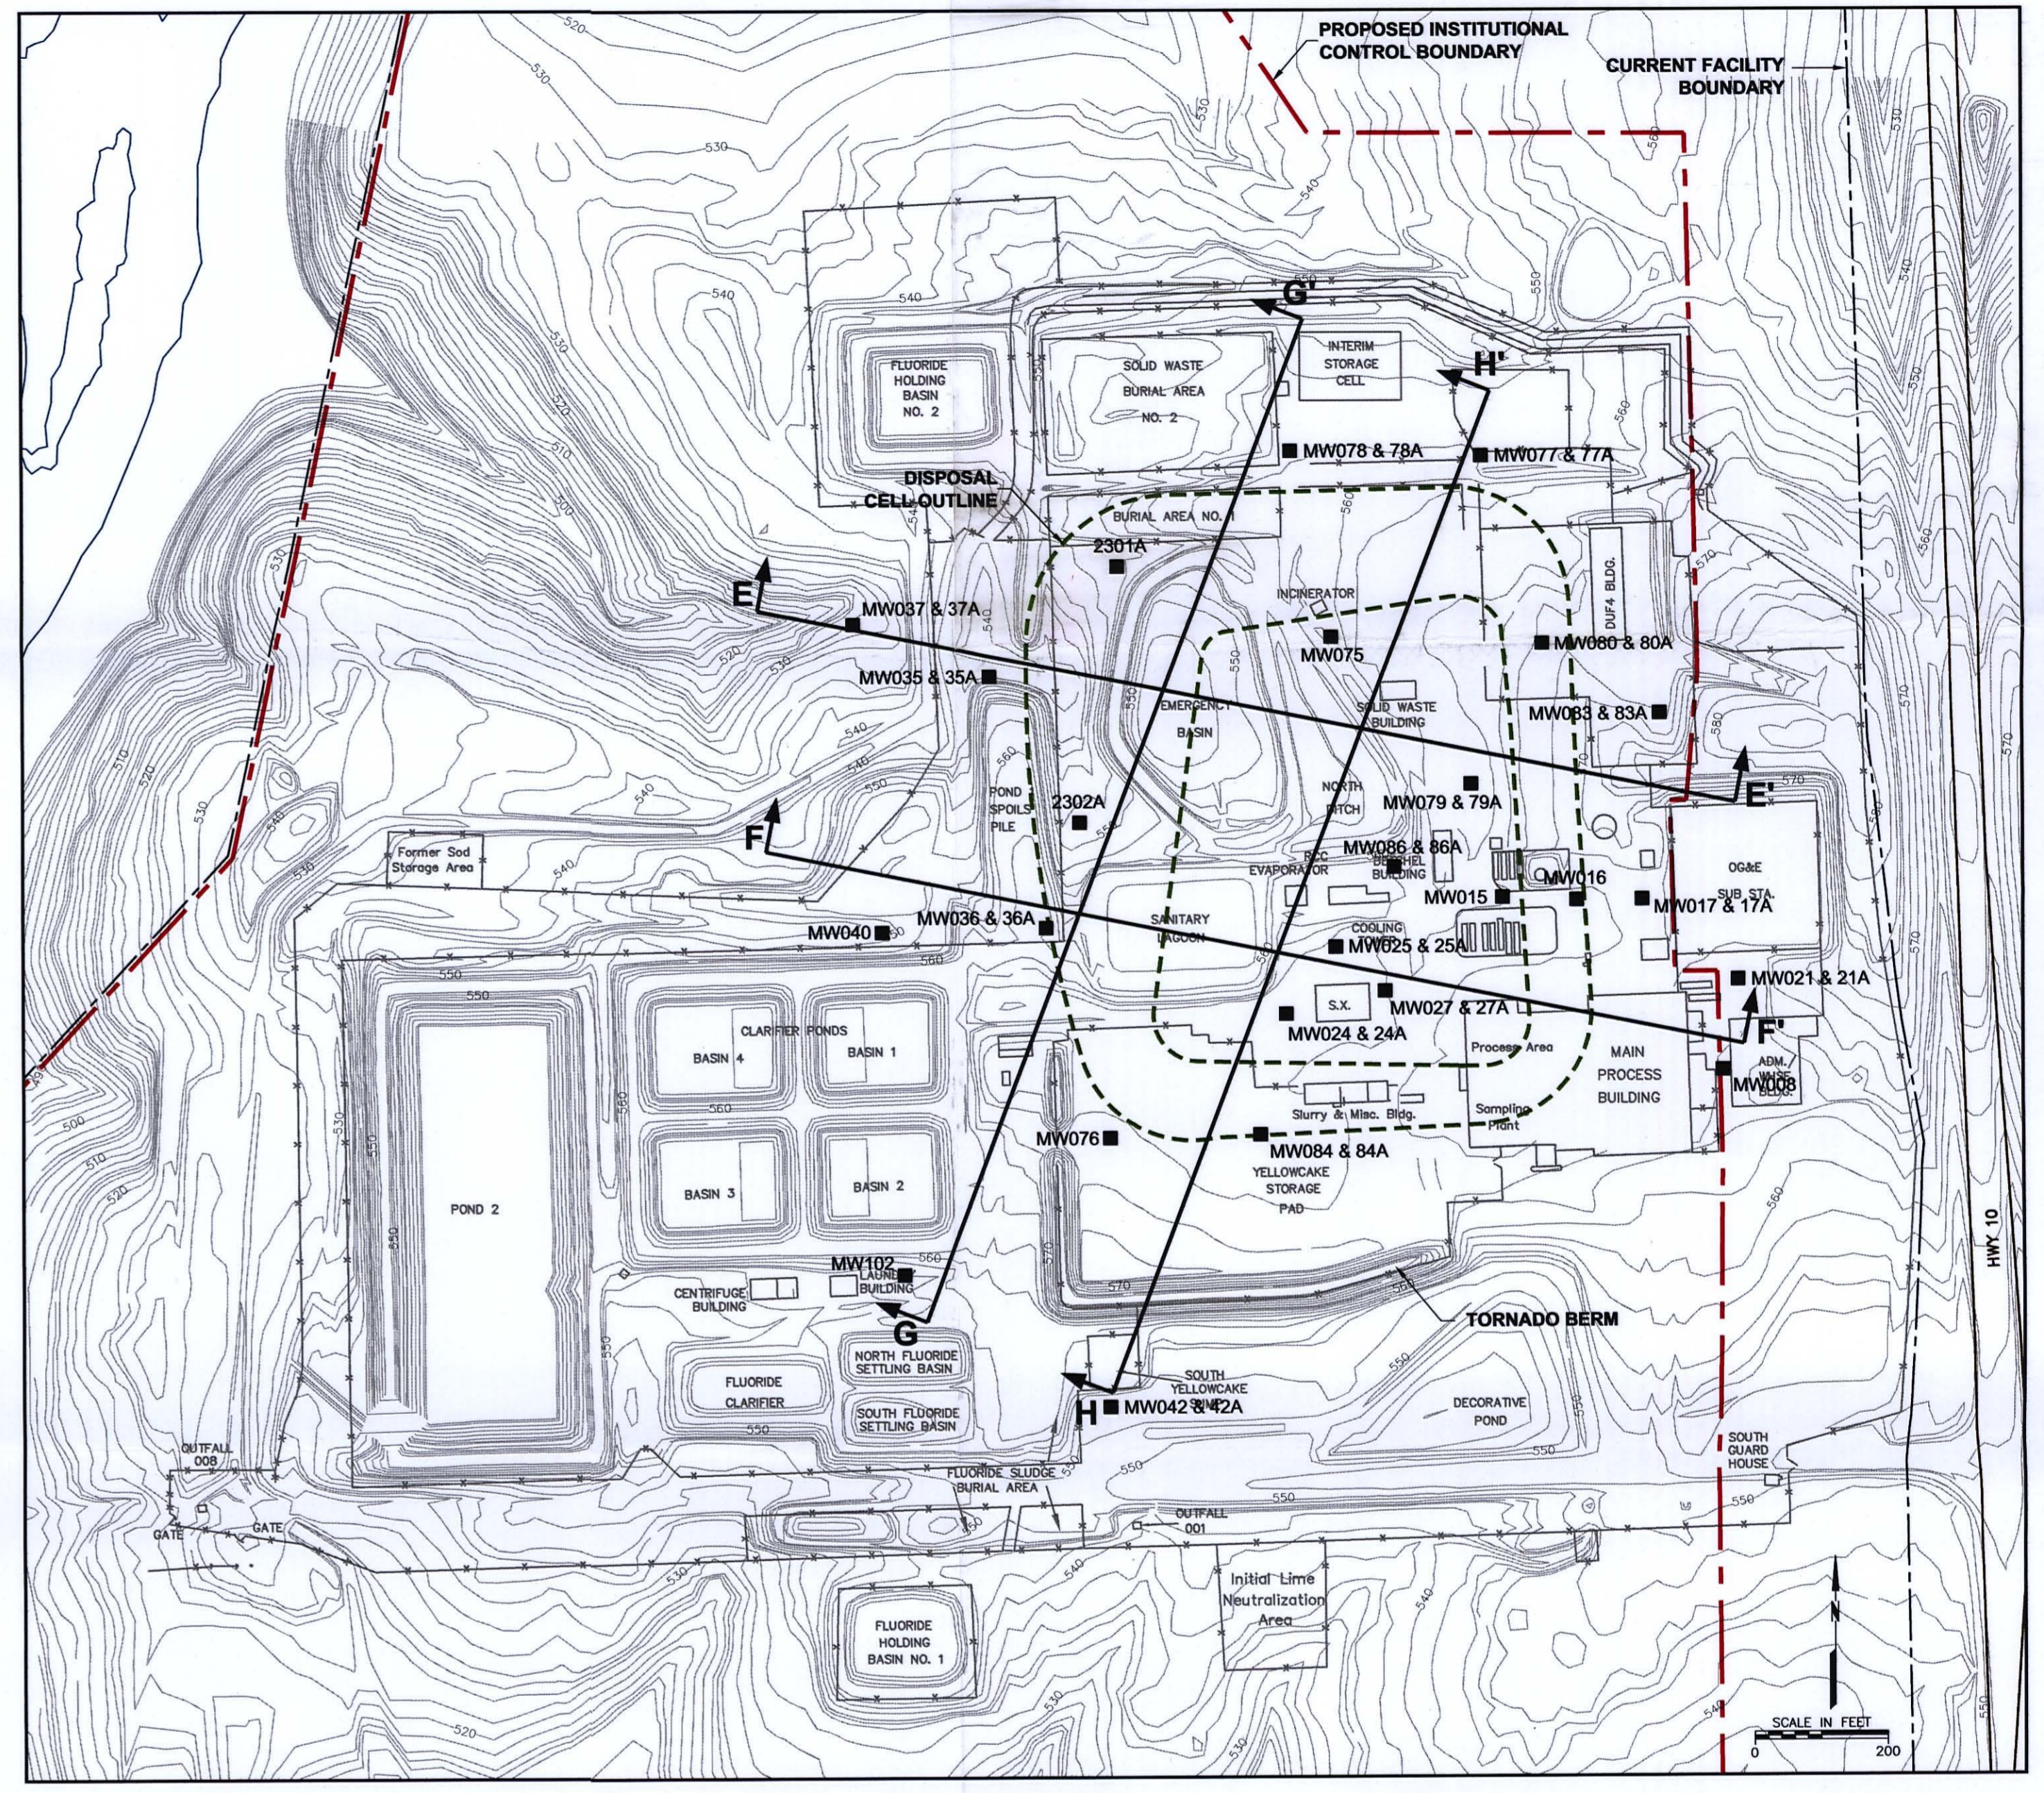


DISPOSAL CELL GEOLOGIC CROSS SECTIONS
(VERTICAL EXAGGERATION 5:1)

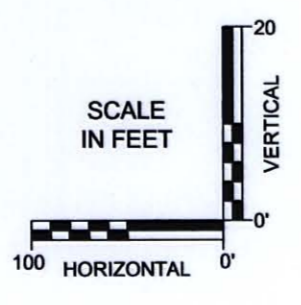

PLAN VIEW AND SECTION LOCATIONS

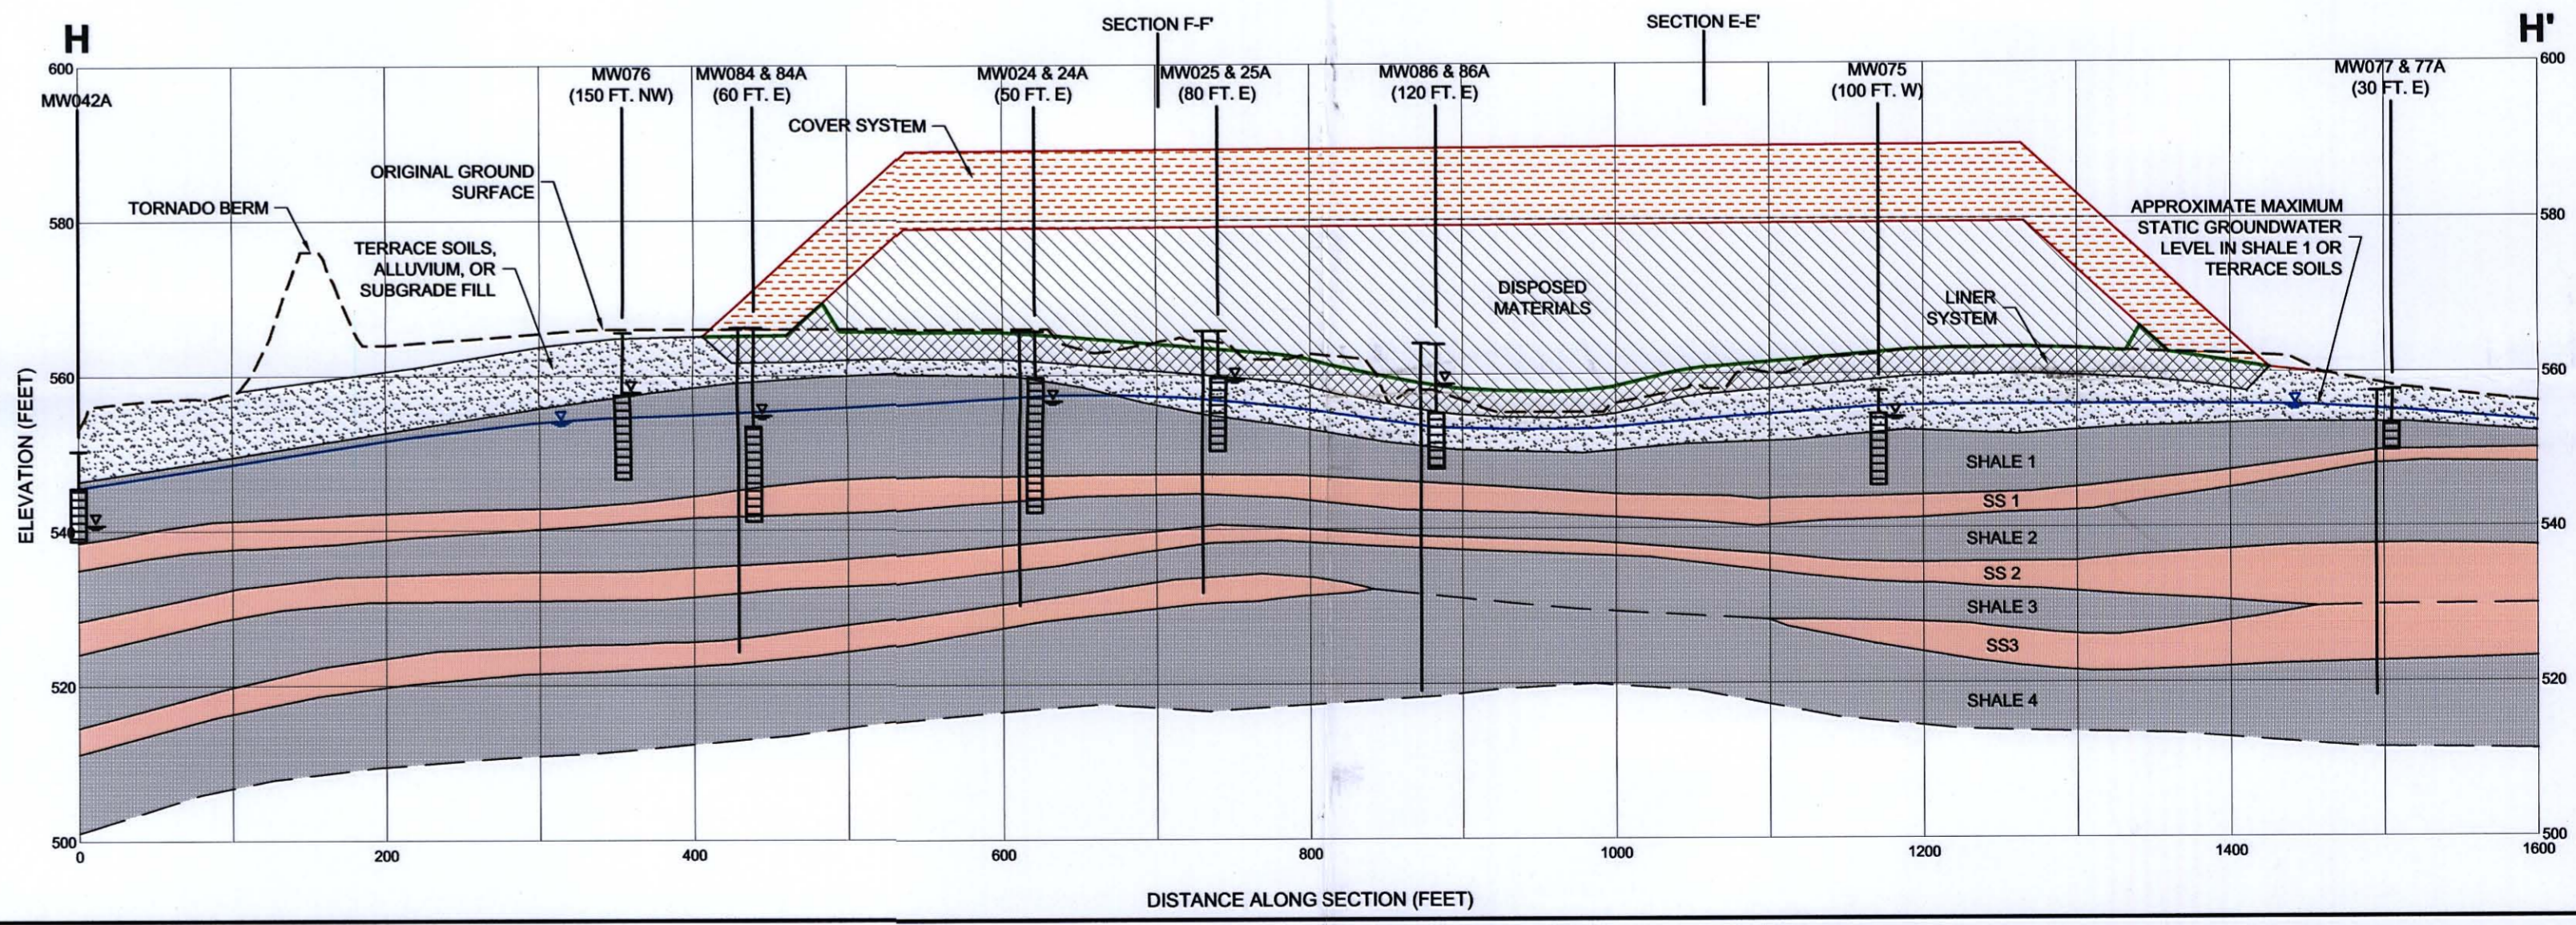

| No. | DESCRIPTION | BY | CHKD. | APPROVED | DATE |
|-----|-----------------------|----|-------|----------|------|
| 1 | ISSUED FOR PERMITTING | MV | RS | CLS | 3/05 |

| DWG No. | DRAWING TITLE |
|---------|---------------|
| | |

| DESIGNERS | ENGINEERING RECORD | BY | DATE |
|-----------|--------------------|----|------|
| | | | |

PREPARED BY

Fort Collins, CO
970 223-9600

PREPARED FOR

| TITLE | |
|--|---------------------------|
| DISPOSAL CELL GEOLOGIC CROSS SECTIONS | |
| PROJECT: 100734 | DATE: MARCH 2005 |
| SCALE: AS SHOWN | ACAD FILE: GEO-XSEC-2.dwg |
| DRAWING NO: 14 | REVISION: 1 |