



A
01 WEST-EAST CROSS SECTION
NOT TO SCALE

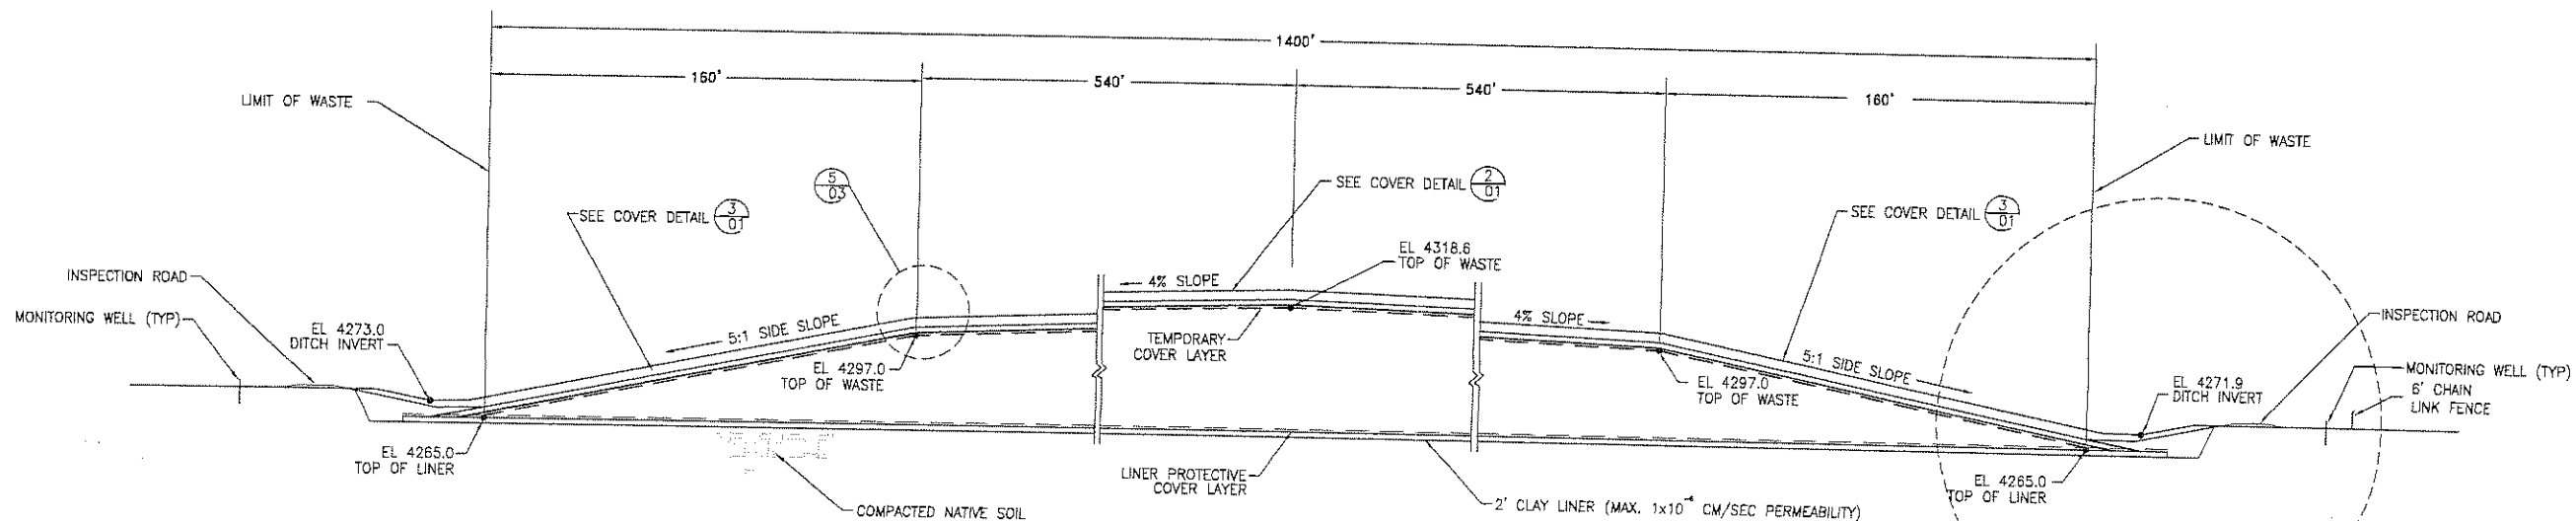

B
01 NORTH-SOUTH CROSS SECTION
NOT TO SCALE

DATE	BY	DESCRIPTION OF CHANGE
02/09/09	DFB	ADDED TEMPORARY & PROTECTIVE COVER LAYERS, REVISED DITCH CROSS SECTION
03/22/02	K.L.	COVER/APPROVAL BLOCK REVISION
06/13/00	K.L.	REMOVAL OF MOBILE BOUNDARY
04/11/00	JSW	DRAWING UPDATE


ENERGYSOLUTIONS
ENERGYSOLUTIONS "CLIVE" FACILITY
CLASS A DISPOSAL CELL
CROSS SECTIONS
CLIVE, UTAH

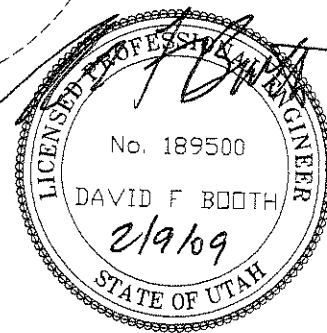



**FINAL
DRAWING**

DESIGNED BY	J. WEST
REVISED BY	G. DUTSON
DRAWN BY	D. BOOTH
DATE	AS NOTED 05/19/98

9821
02

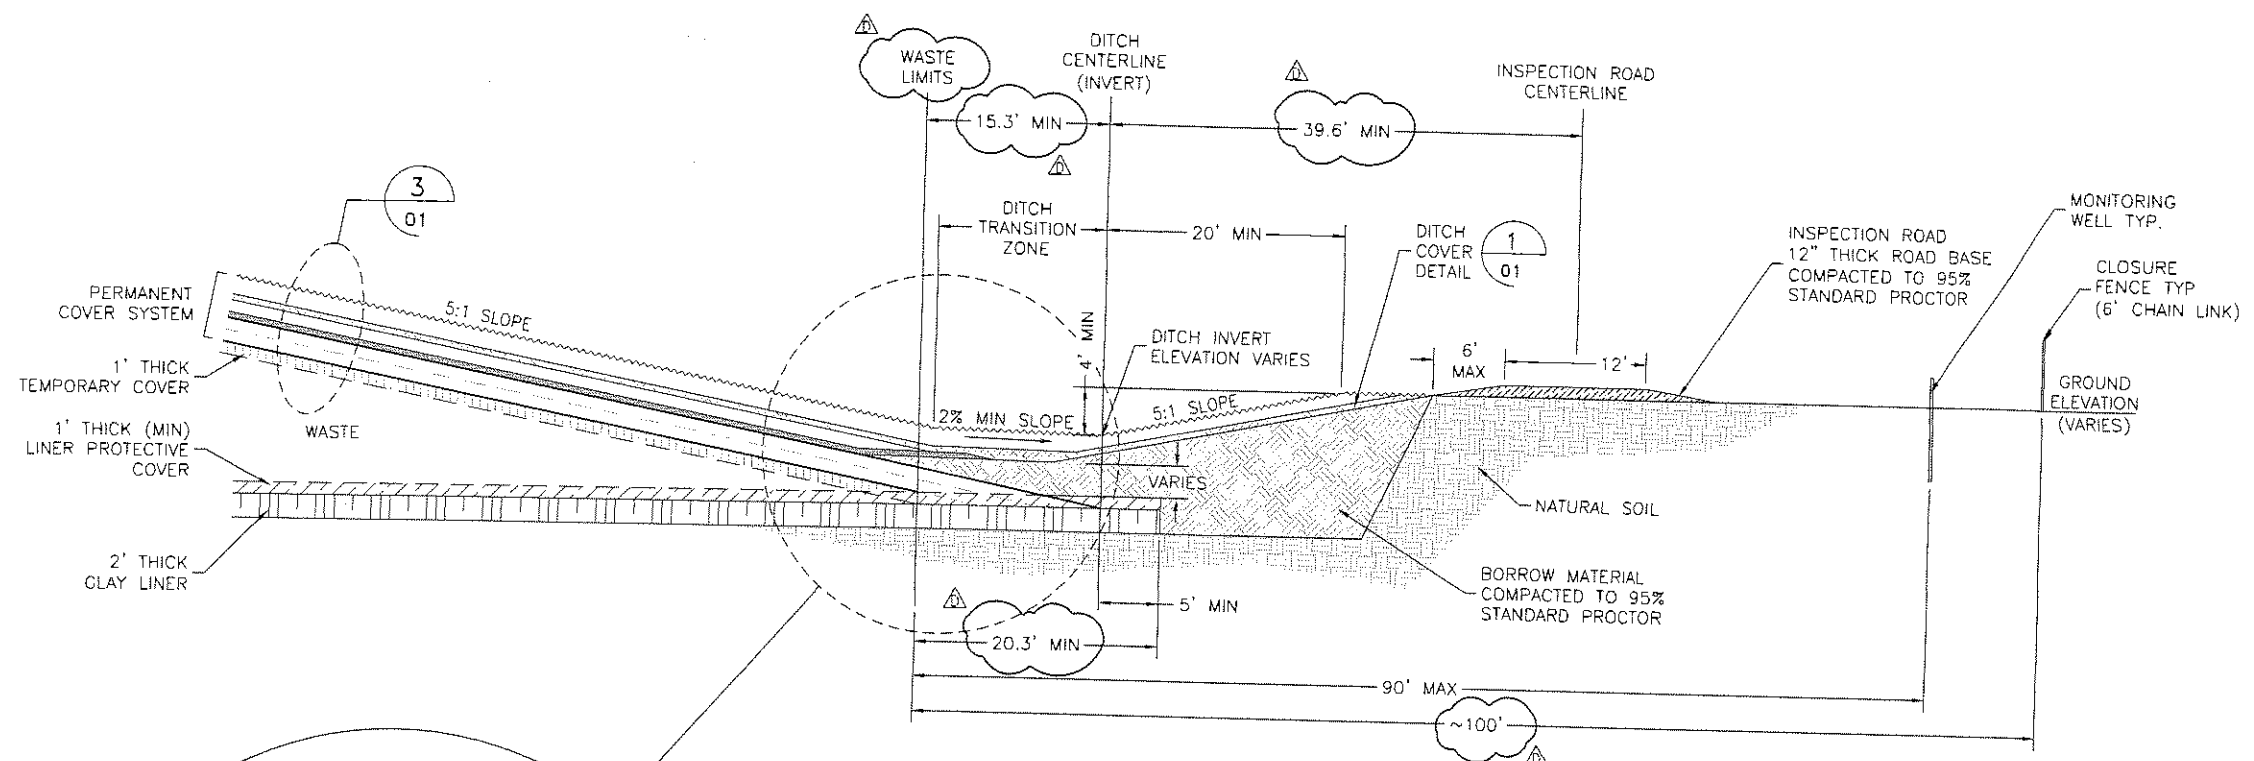


4 DITCH & ROAD DETAIL TYP.
SCALE: 1"=16'-0"

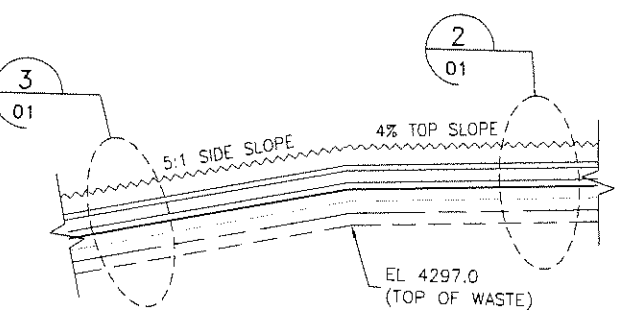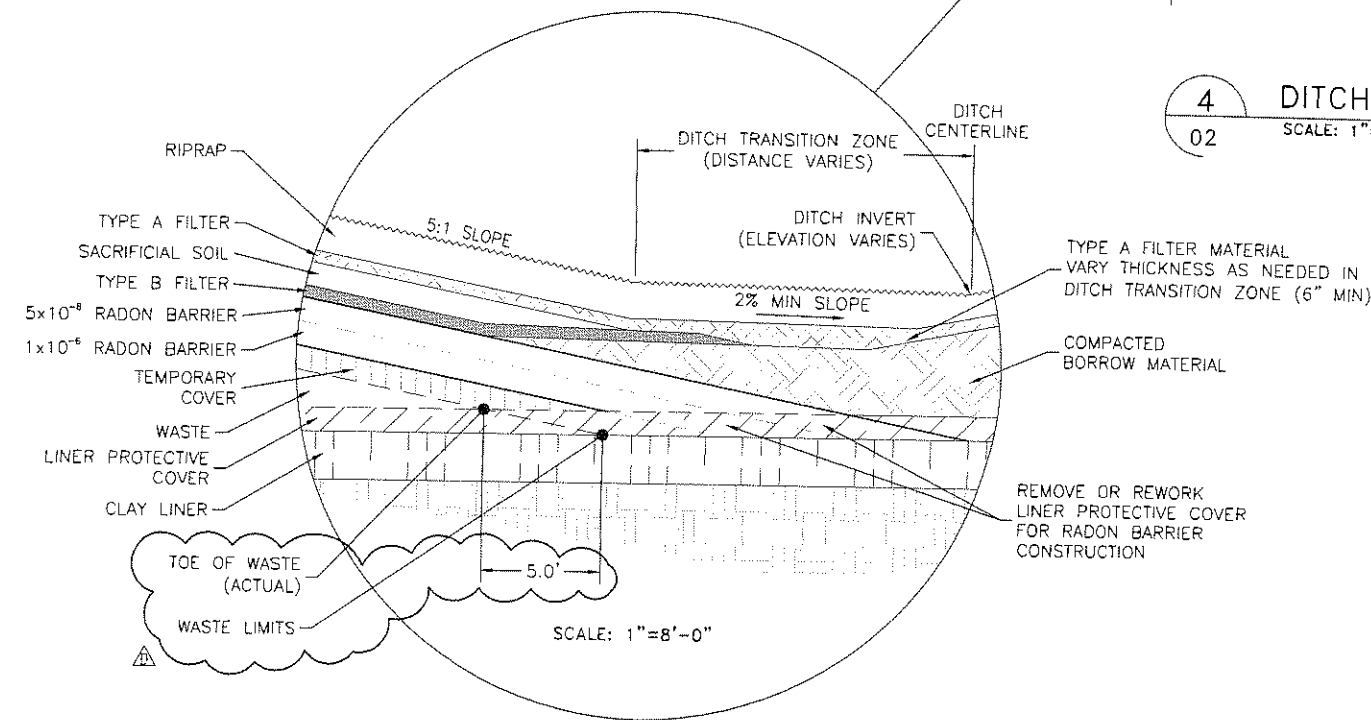

5 COVER TRANSITION DETAIL TYP.
SCALE: 1"=16'-0"

NOTE:
ALL LINER AND COVER MATERIALS SHALL BE CONSTRUCTED PER THE MOST CURRENT APPROVED LLRW & 11e.(2) CONSTRUCTION QUALITY ASSURANCE & QUALITY CONTROL (COA/QC) MANUAL.

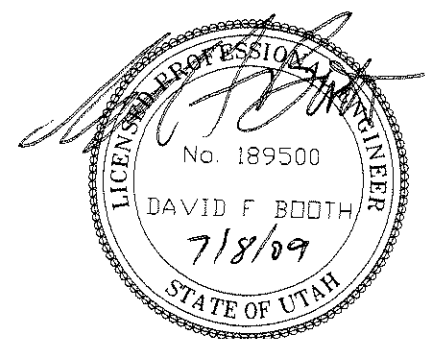

ENERGYSOLUTIONS
ENERGYSOLUTIONS "CLIVE" FACILITY
CLASS A DISPOSAL CELL
DITCH DETAILS
CLIVE, UTAH

FINAL DRAWING

DESIGNED BY	K. LUTZ
CHECKED BY	G. DUTSON
APPROVED BY	D. BOOTH
DATE	AS NOTED 05/19/98

9821
03

7/8/09 [DFB] TEMPORARY COVER & DITCH DESIGN CHANGE
 02/09/09 [DFB] ADDED TEMPORARY & PROTECTIVE COVER LAYERS, REVISED DITCH CROSS SECTION
 03/22/02 [K.L.] COVER/ APPROVAL BLOCK REVISION
 02/17/00 [JSM] DRAWING UPDATE
 DATE BY DESCRIPTION OF CHANGE