

Source: Uintah County Solid Waste Landfill Development Plan 1995, Freston, Ostler, Vernon & Associates, Inc.

NO.	DATE	REVISION


DRAWING IS NOT TO SCALE IF BAR DOES NOT MEASURE 1 INCH

UINTAH COUNTY LANDFILL
 UINTAH COUNTY, UTAH
 UINTAH COUNTY LANDFILL
 LANDFILL DEVELOPMENT PLAN

ADVANCED ENVIRONMENTAL ENGINEERING
 1975 N. MAIN, SUITE #3, LAYTON UTAH 84041
 PHONE: 801.773.3155 FAX: 801.773.3156


DESIGN:	LV
DRAWN:	RP
CHECKED:	LV
DATE:	2009-02-24

FIGURE:
4.1

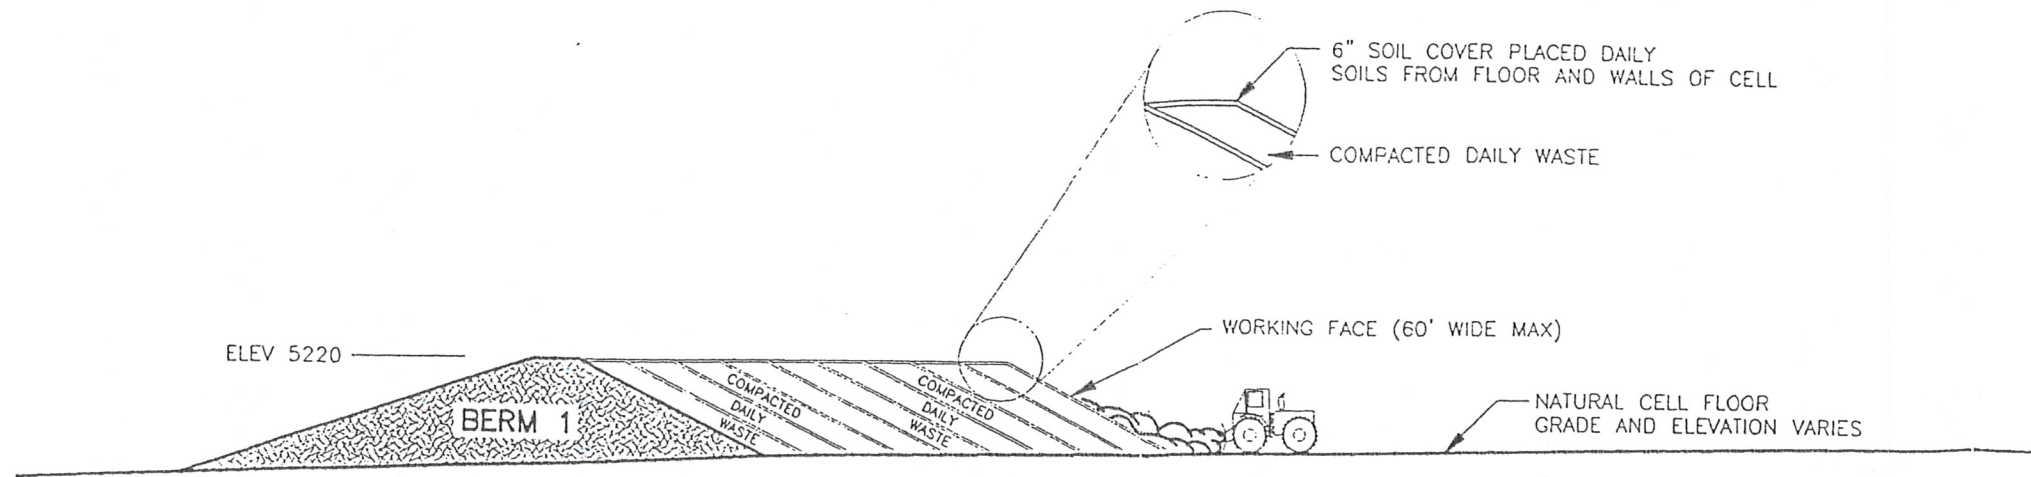


**INITIAL CELL DEVELOPMENT
AREA METHOD**

SIMILAR BERM CONSTRUCTION REQUIRED FOR BERMS 3 AND 4
SEE LANDFILL CROSS SECTION, SHEET 4

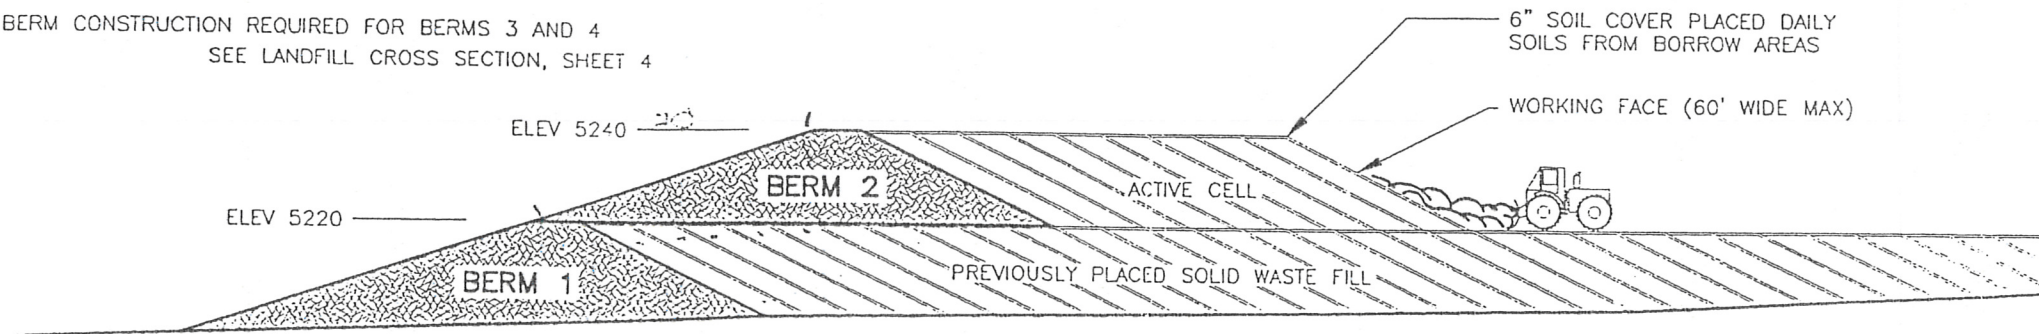

**SUBSEQUENT CELL DEVELOPMENT
AREA METHOD**

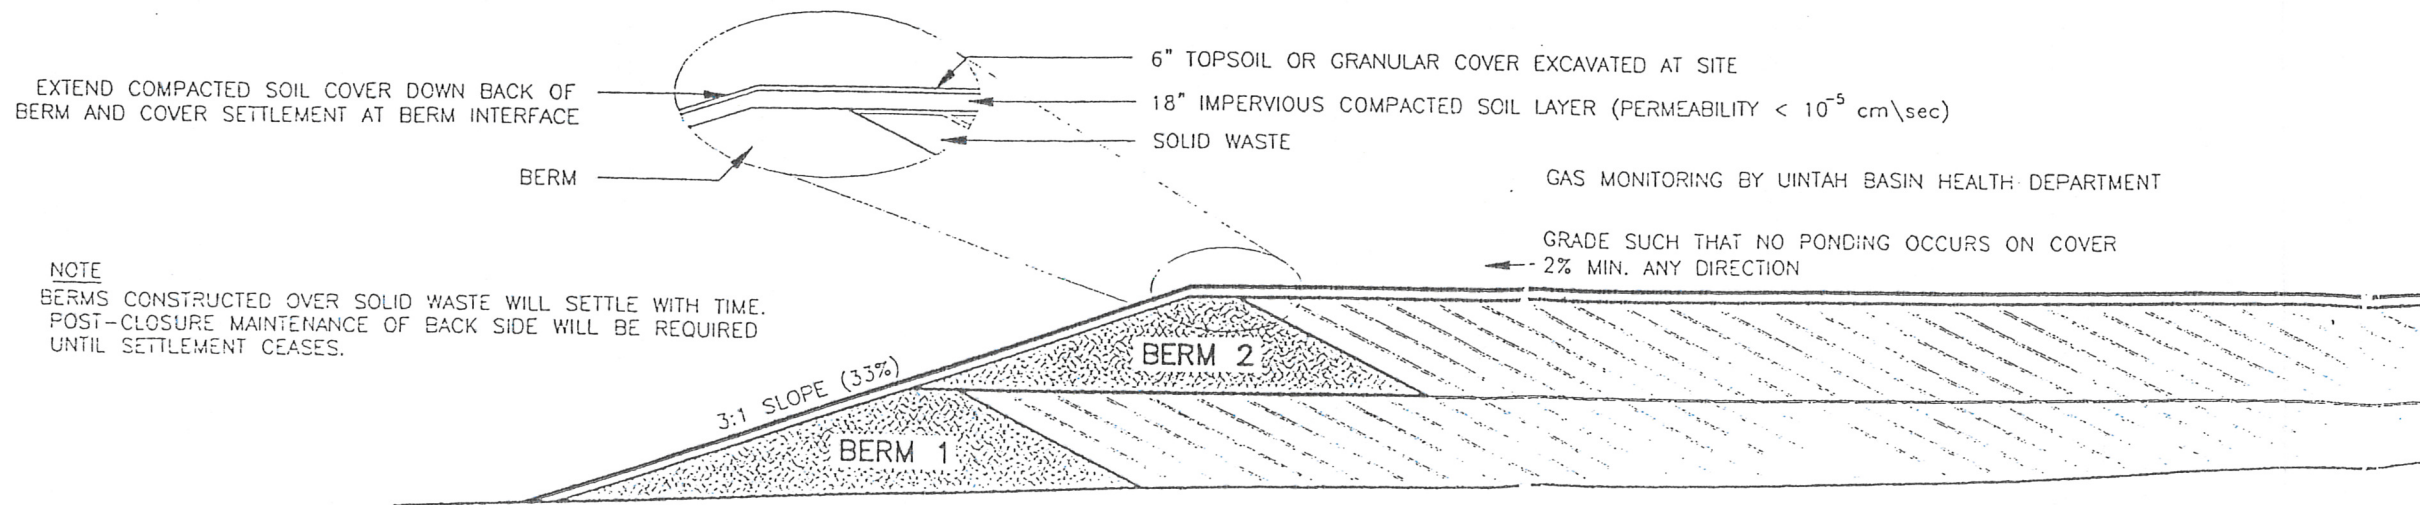

NOTE
BERMS CONSTRUCTED OVER SOLID WASTE WILL SETTLE WITH TIME.
POST-CLOSURE MAINTENANCE OF BACK SIDE WILL BE REQUIRED
UNTIL SETTLEMENT CEASES.

FINAL CLOSURE

Source: Uintah County Solid Waste
Landfill Development Plan 1995, Freston,
Ostler, Vernon & Associates, Inc.



REVISION	
DATE	
NO.	
DRAWING IS NOT TO SCALE IF BAR DOES NOT MEASURE 1 INCH	
0 12 1	

UINTAH COUNTY LANDFILL
 UINTAH COUNTY, UTAH
 LANDFILL METHOD DAILY / FINAL COVER

ADVANCED ENVIRONMENTAL ENGINEERING
 1975 N. MAIN, SUITE #3, LAYTON UTAH 84041
 PHONE: 801.773.3155 FAX: 801.773.3156

DESIGN:	LV
DRAWN:	RP
CHECKED:	LV
DATE:	2009-02-24

FIGURE:
4.2

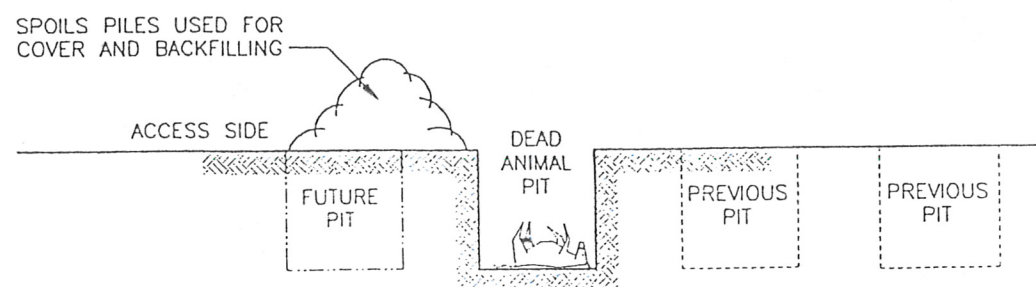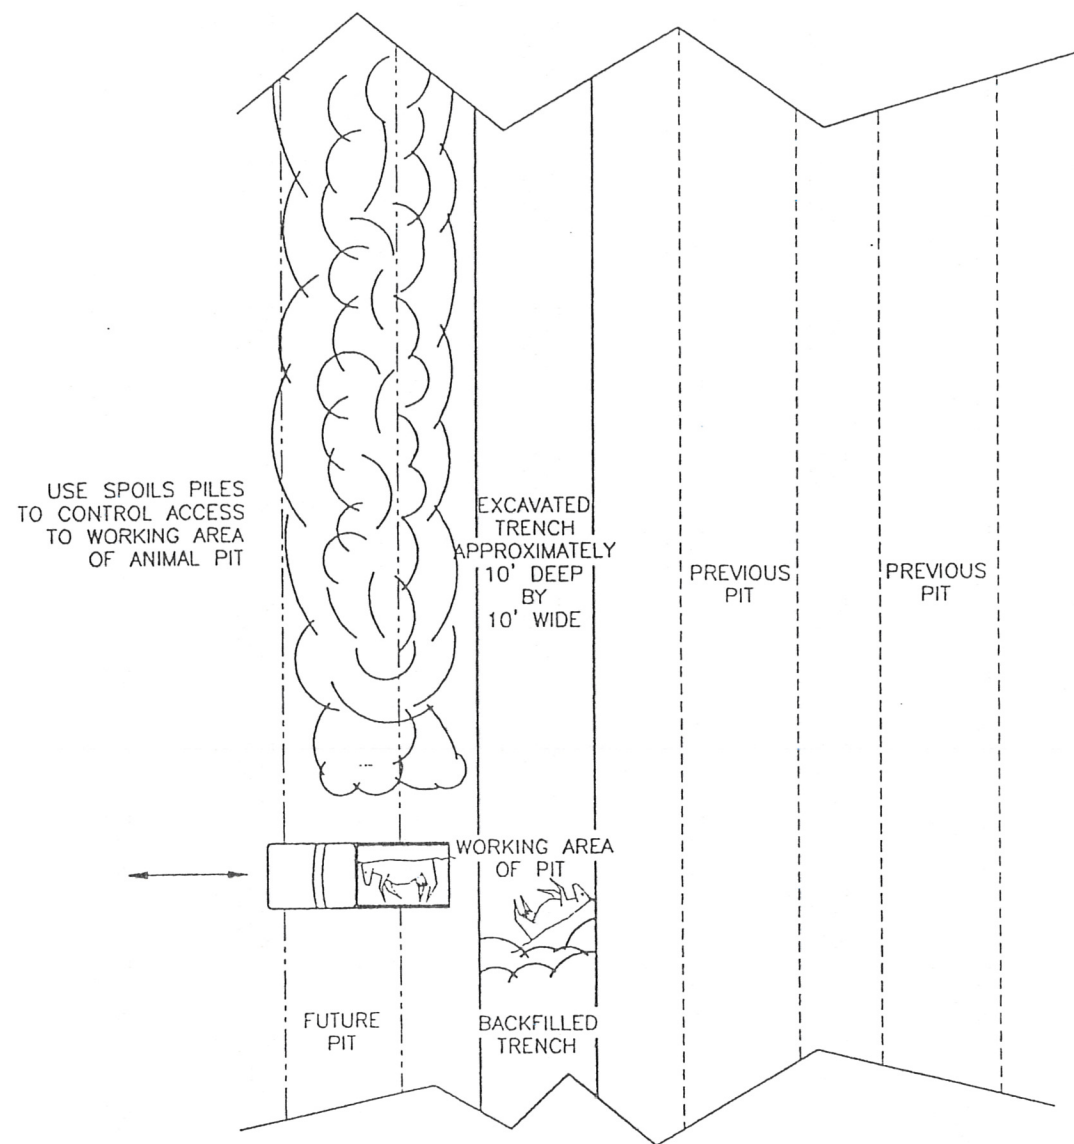

NO.	DATE	REVISION

DRAWING IS NOT TO SCALE IF BAR DOES NOT MEASURE 1 INCH

UINTAH COUNTY LANDFILL
 UINTAH COUNTY, UTAH
 LANDFILL METHOD DEAD ANIMAL PIT

ADVANCED ENVIRONMENTAL ENGINEERING
 1975 N. MAIN, SUITE #3, LAYTON UTAH 84041
 PHONE: 801.773.3155 FAX: 801.773.3156

DESIGN:	LV
DRAWN:	RP
CHECKED:	LV
DATE:	2009-02-24

FIGURE:
4.3

Source: Uintah County Solid Waste Landfill Development Plan 1995, Freston, Ostler, Vernon & Associates, Inc.