



Attachment II-1

Facility Plan View

(Drawing 963225-08A)

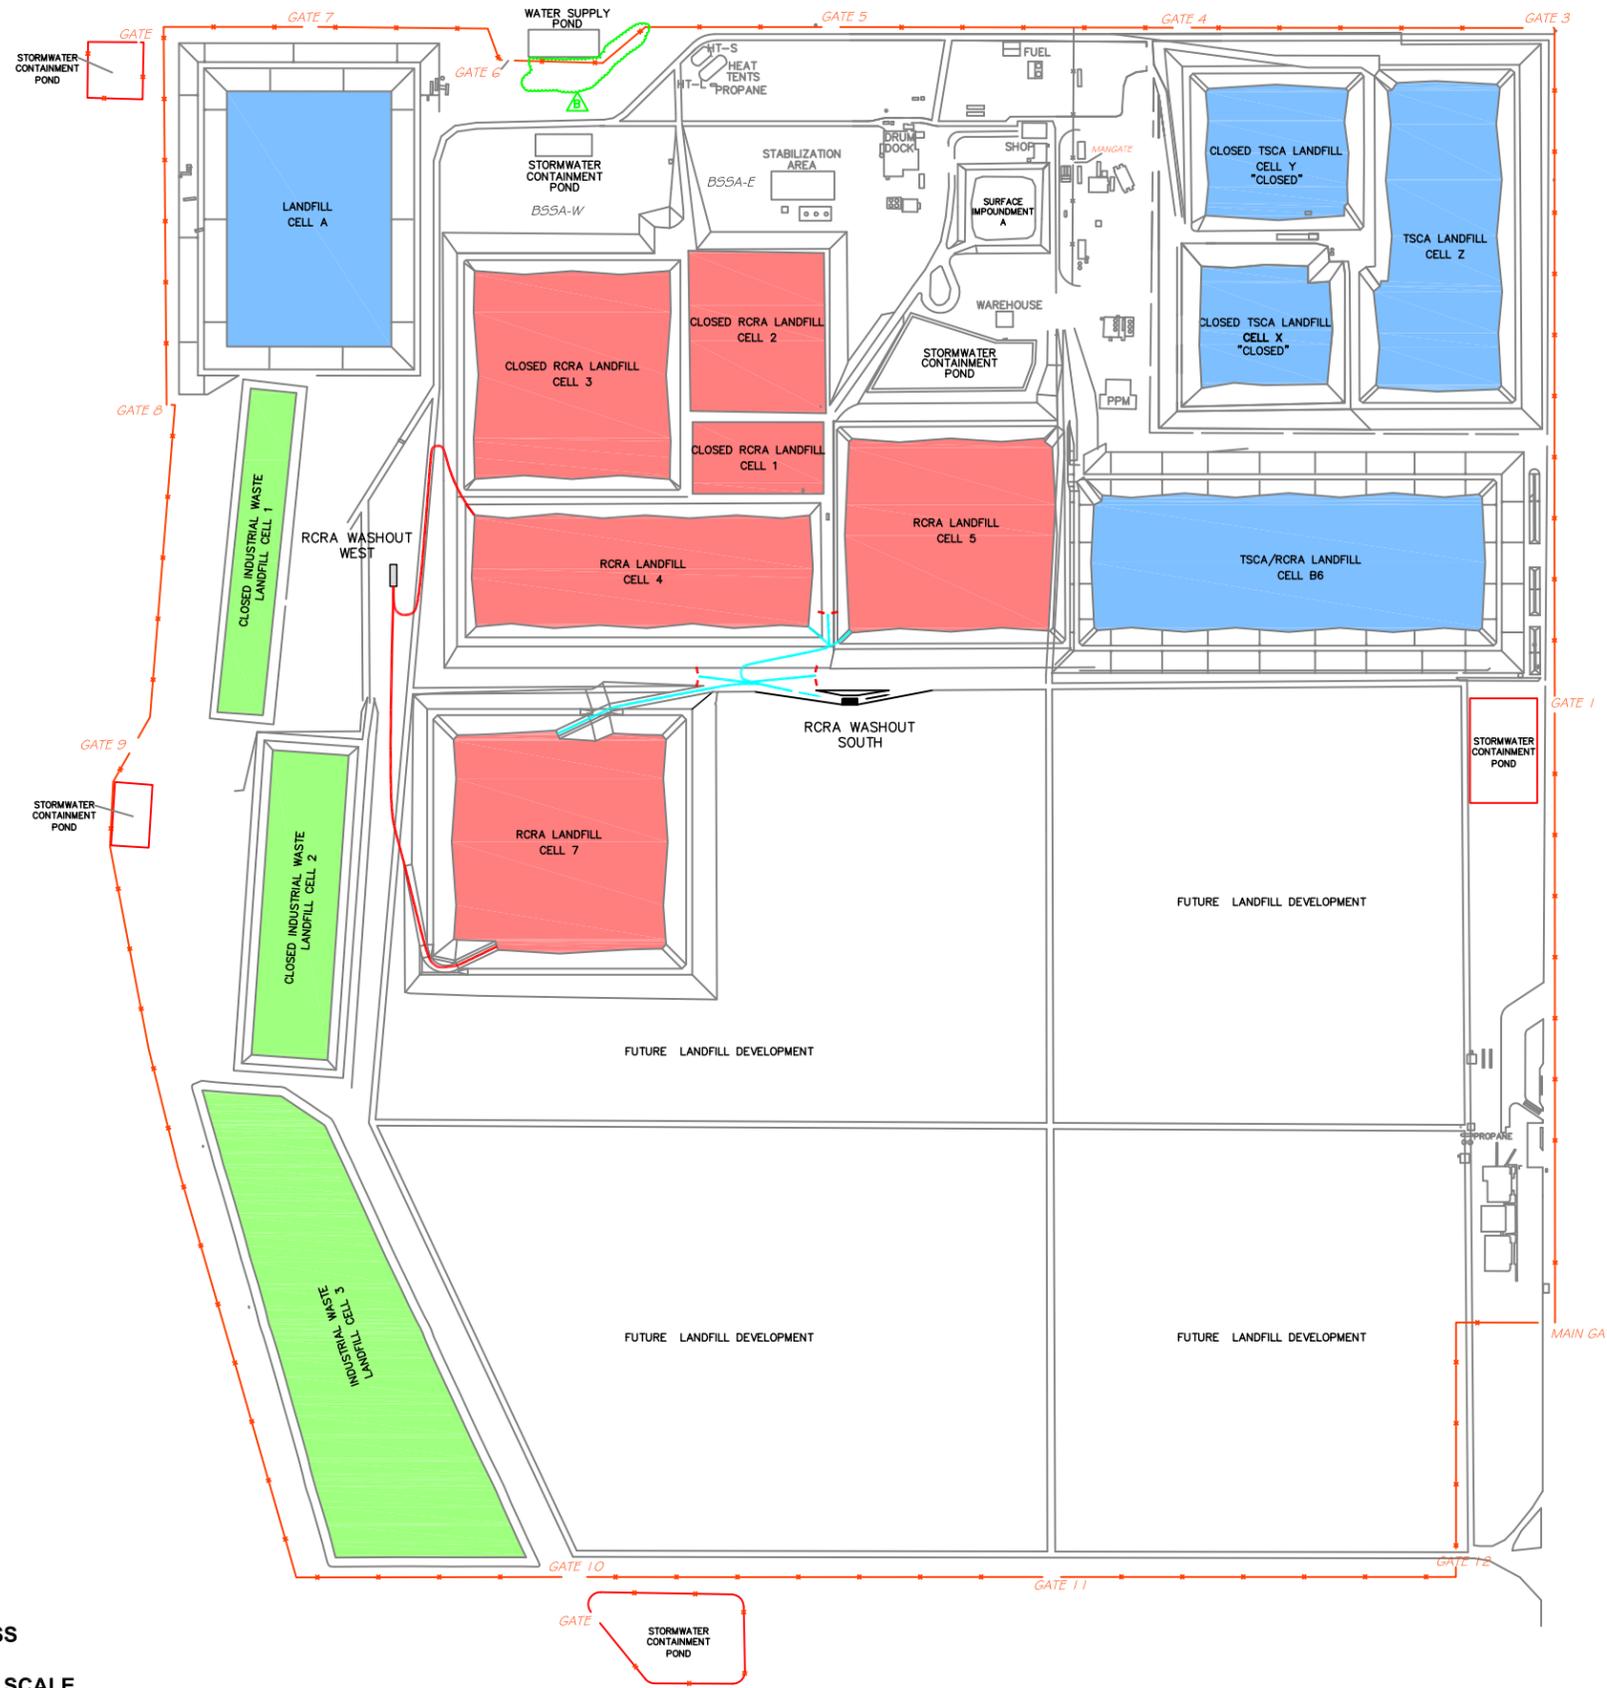

 RCRA WASHOUT SOUTH
 RESTRICTED ACCESS
 RCRA WASHOUT WEST
 INTERIM RESTRICTED ACCESS
 RESTRICTED AREAS NOT TO SCALE

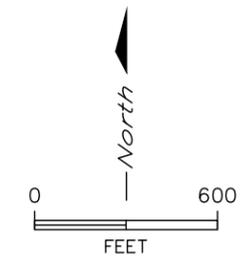

REFERENCE DRAWINGS		REV.		DESCRIPTION		DATE	BY	APPR.	SCALE	DATE	DRAWING NO.	REV.
B		REMOVED MANGATE NEAR GATE 6, REVISED FENCE LINE	K.M.C.	03/25/11	LRA							
A		REVISED LOGO, ADDED TEXT AND REMOVED TANKS	K.M.C.	11/03/10	LRA							
											TITLE CLEAN HARBORS GRASSY MOUNTAIN, LLC ATTACHMENT II-1 FACILITY PLAN VIEW	
THIS DRAWING IS THE PROPERTY OF CLEAN HARBORS GRASSY MOUNTAIN, LLC. ANY INFORMATION CONTAINED HEREON MAY NOT BE COPIED OR USED WITHOUT WRITTEN PERMISSION OF CLEAN HARBORS GRASSY MOUNTAIN, LLC.											DRAWING NO. 963225-08A	
DRAWN BY: K.M.C. CHECKED BY: L.R.A. SCALE: 1" = 600' DATE: 11-03-10											REV. B	