
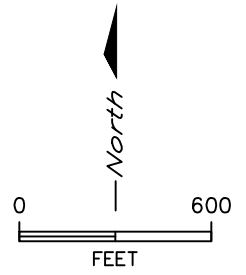


Attachment II-1

Facility Plan View

(Drawing 963225-08A)

DRAFT

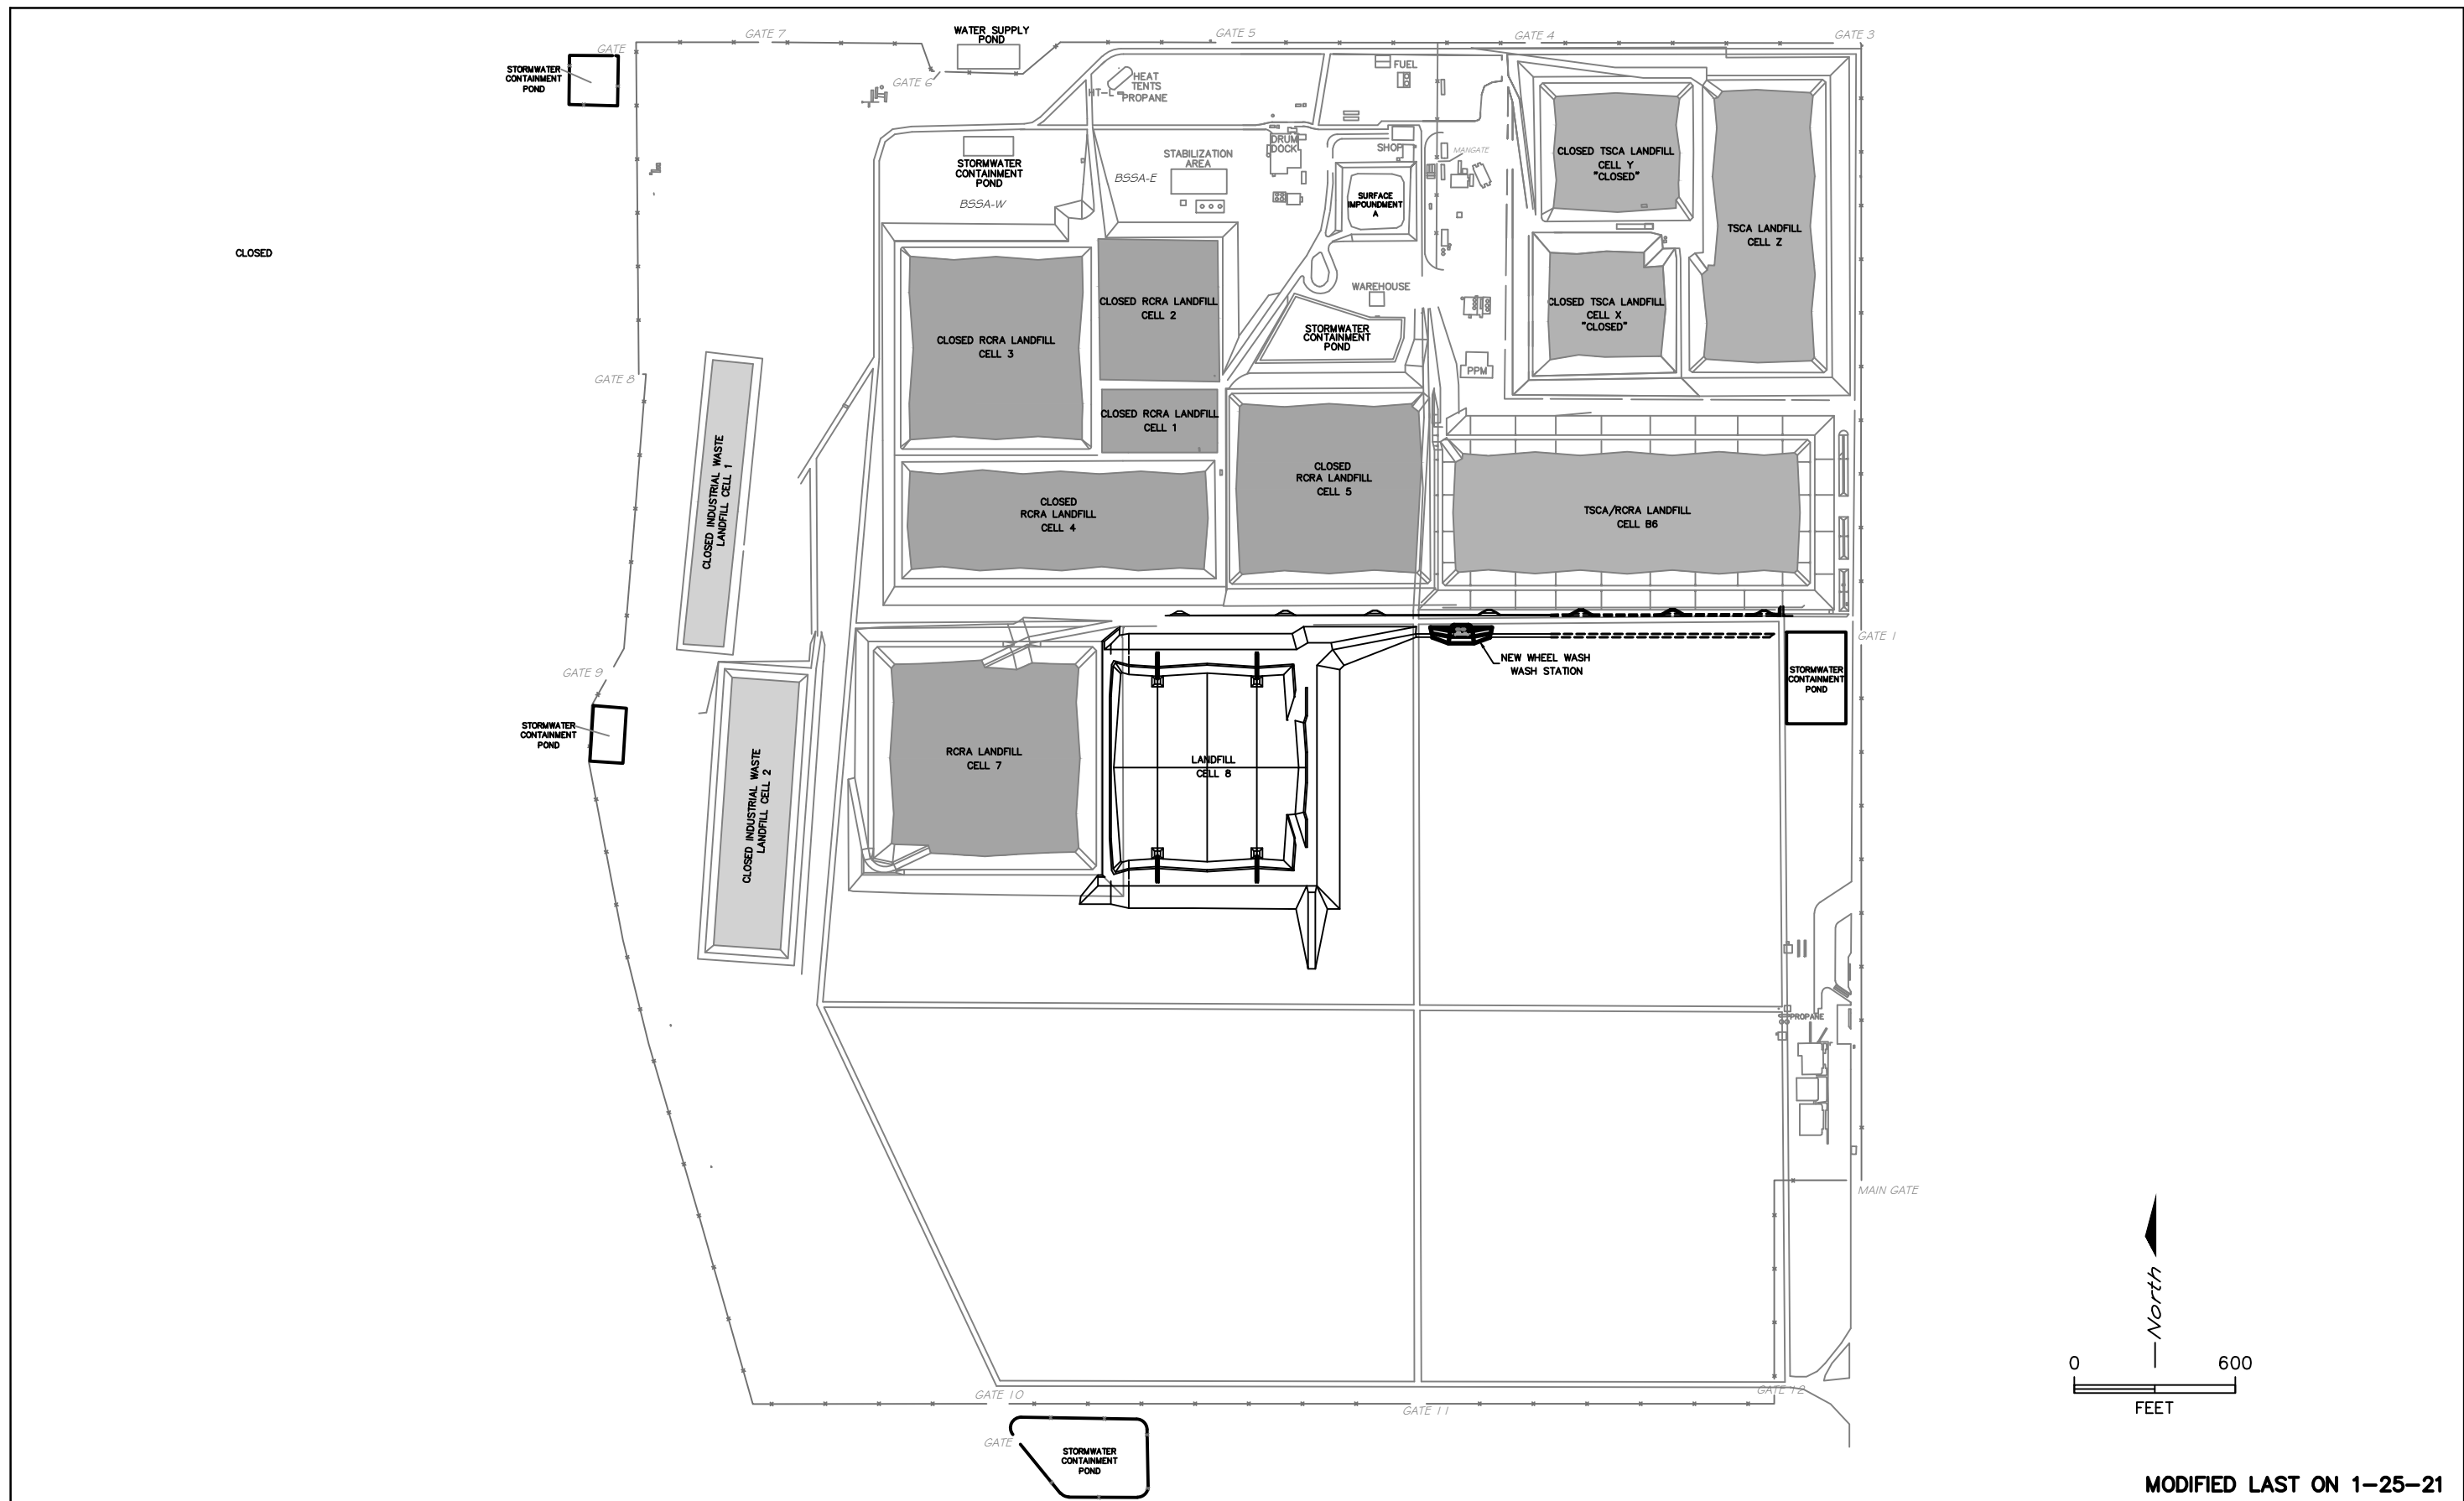

MODIFIED LAST ON 1-25-21

REFERENCE DRAWINGS		REV.		DESCRIPTION		DRAWN BY		CHECKED		SCALE		DATE		APPR BY		TITLE	
																	CLEAN HARBORS GRASSY MOUNTAIN, LLC ATTACHMENT II-1 FACILITY PLAN VIEW
																	DRAWING NO. 963225-08A REV. C

