

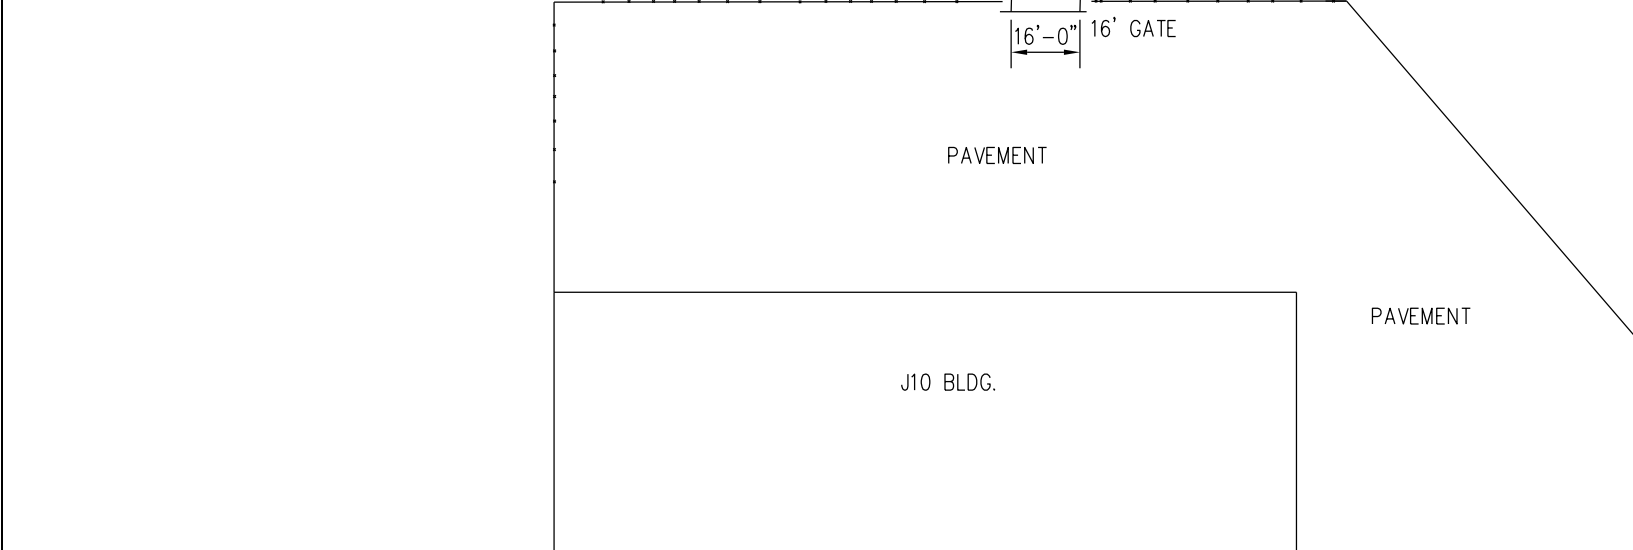


ATTACHMENT 10

**SWMU MAP
DRAWING NO. 71030-ZD-005**

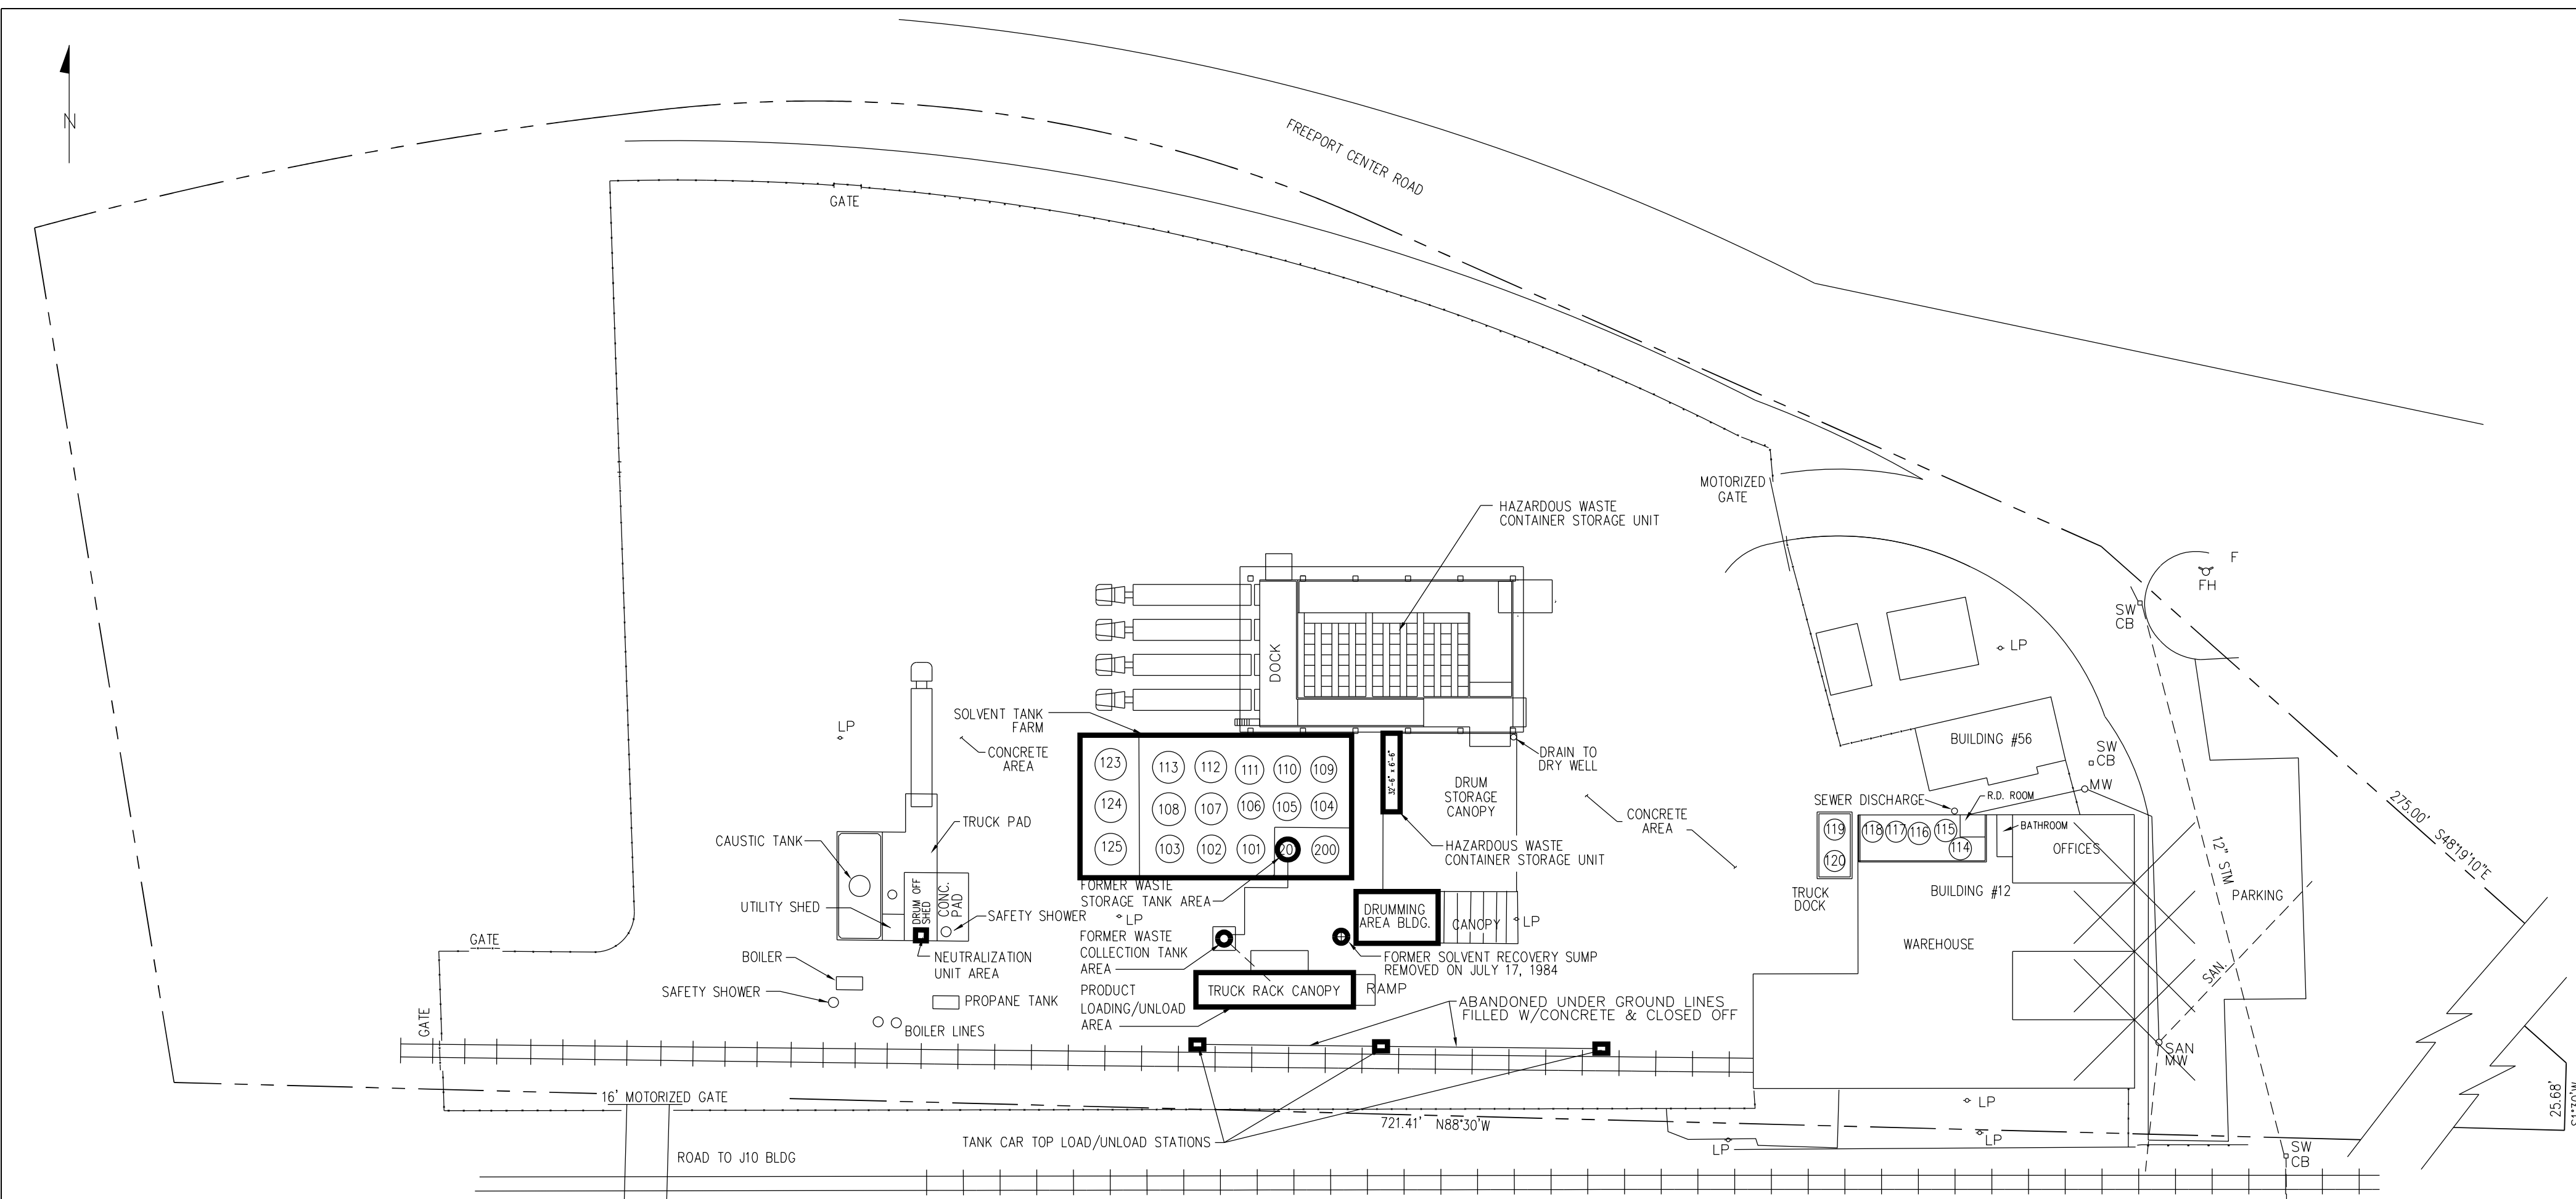

- LEGEND**
- LP = LIGHT POLE
 - ⊕ FH = FIRE HYDRANT
 - MW = MANWAY
 - SW = STORM WATER
 - CB = CATCH BASIN

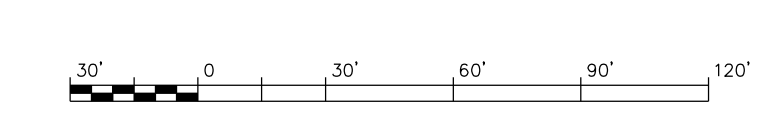

REV.	DATE	DRN.	CHK'D	REVISIONS DESCRIPTION	APPR.
1	2-5-07	WAA		REVISED PER FIELD INFORMATION AS SUPPLIED BY EH&S	W BITTNER
0	12-14-94	FLP		ISSUED FOR PERMIT	

NEXEO SOLUTIONS L.L.C.			
APPROVED FOR CONST BY	REV. DATE	LOCATION SALT LAKE CITY, UT. UNIT-BLDG	TITLE
			UTAH DEQ IDENTIFIED SWMU'S
		DRN. DATE	
		12-1-94	
		CHK'D	
		DATE	
		SCALE 1"=30'-0"	DRAWING NO. 71030-ZD-005
		PLOT 1:360	REV. 1
PROJ. #	PROJ. TITLE		
7946	GENERAL PLANT		