
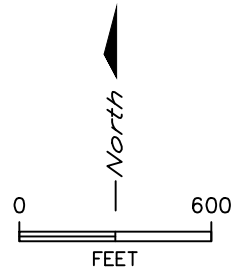


Attachment II-1

Facility Plan View

Drawing 963225-08A

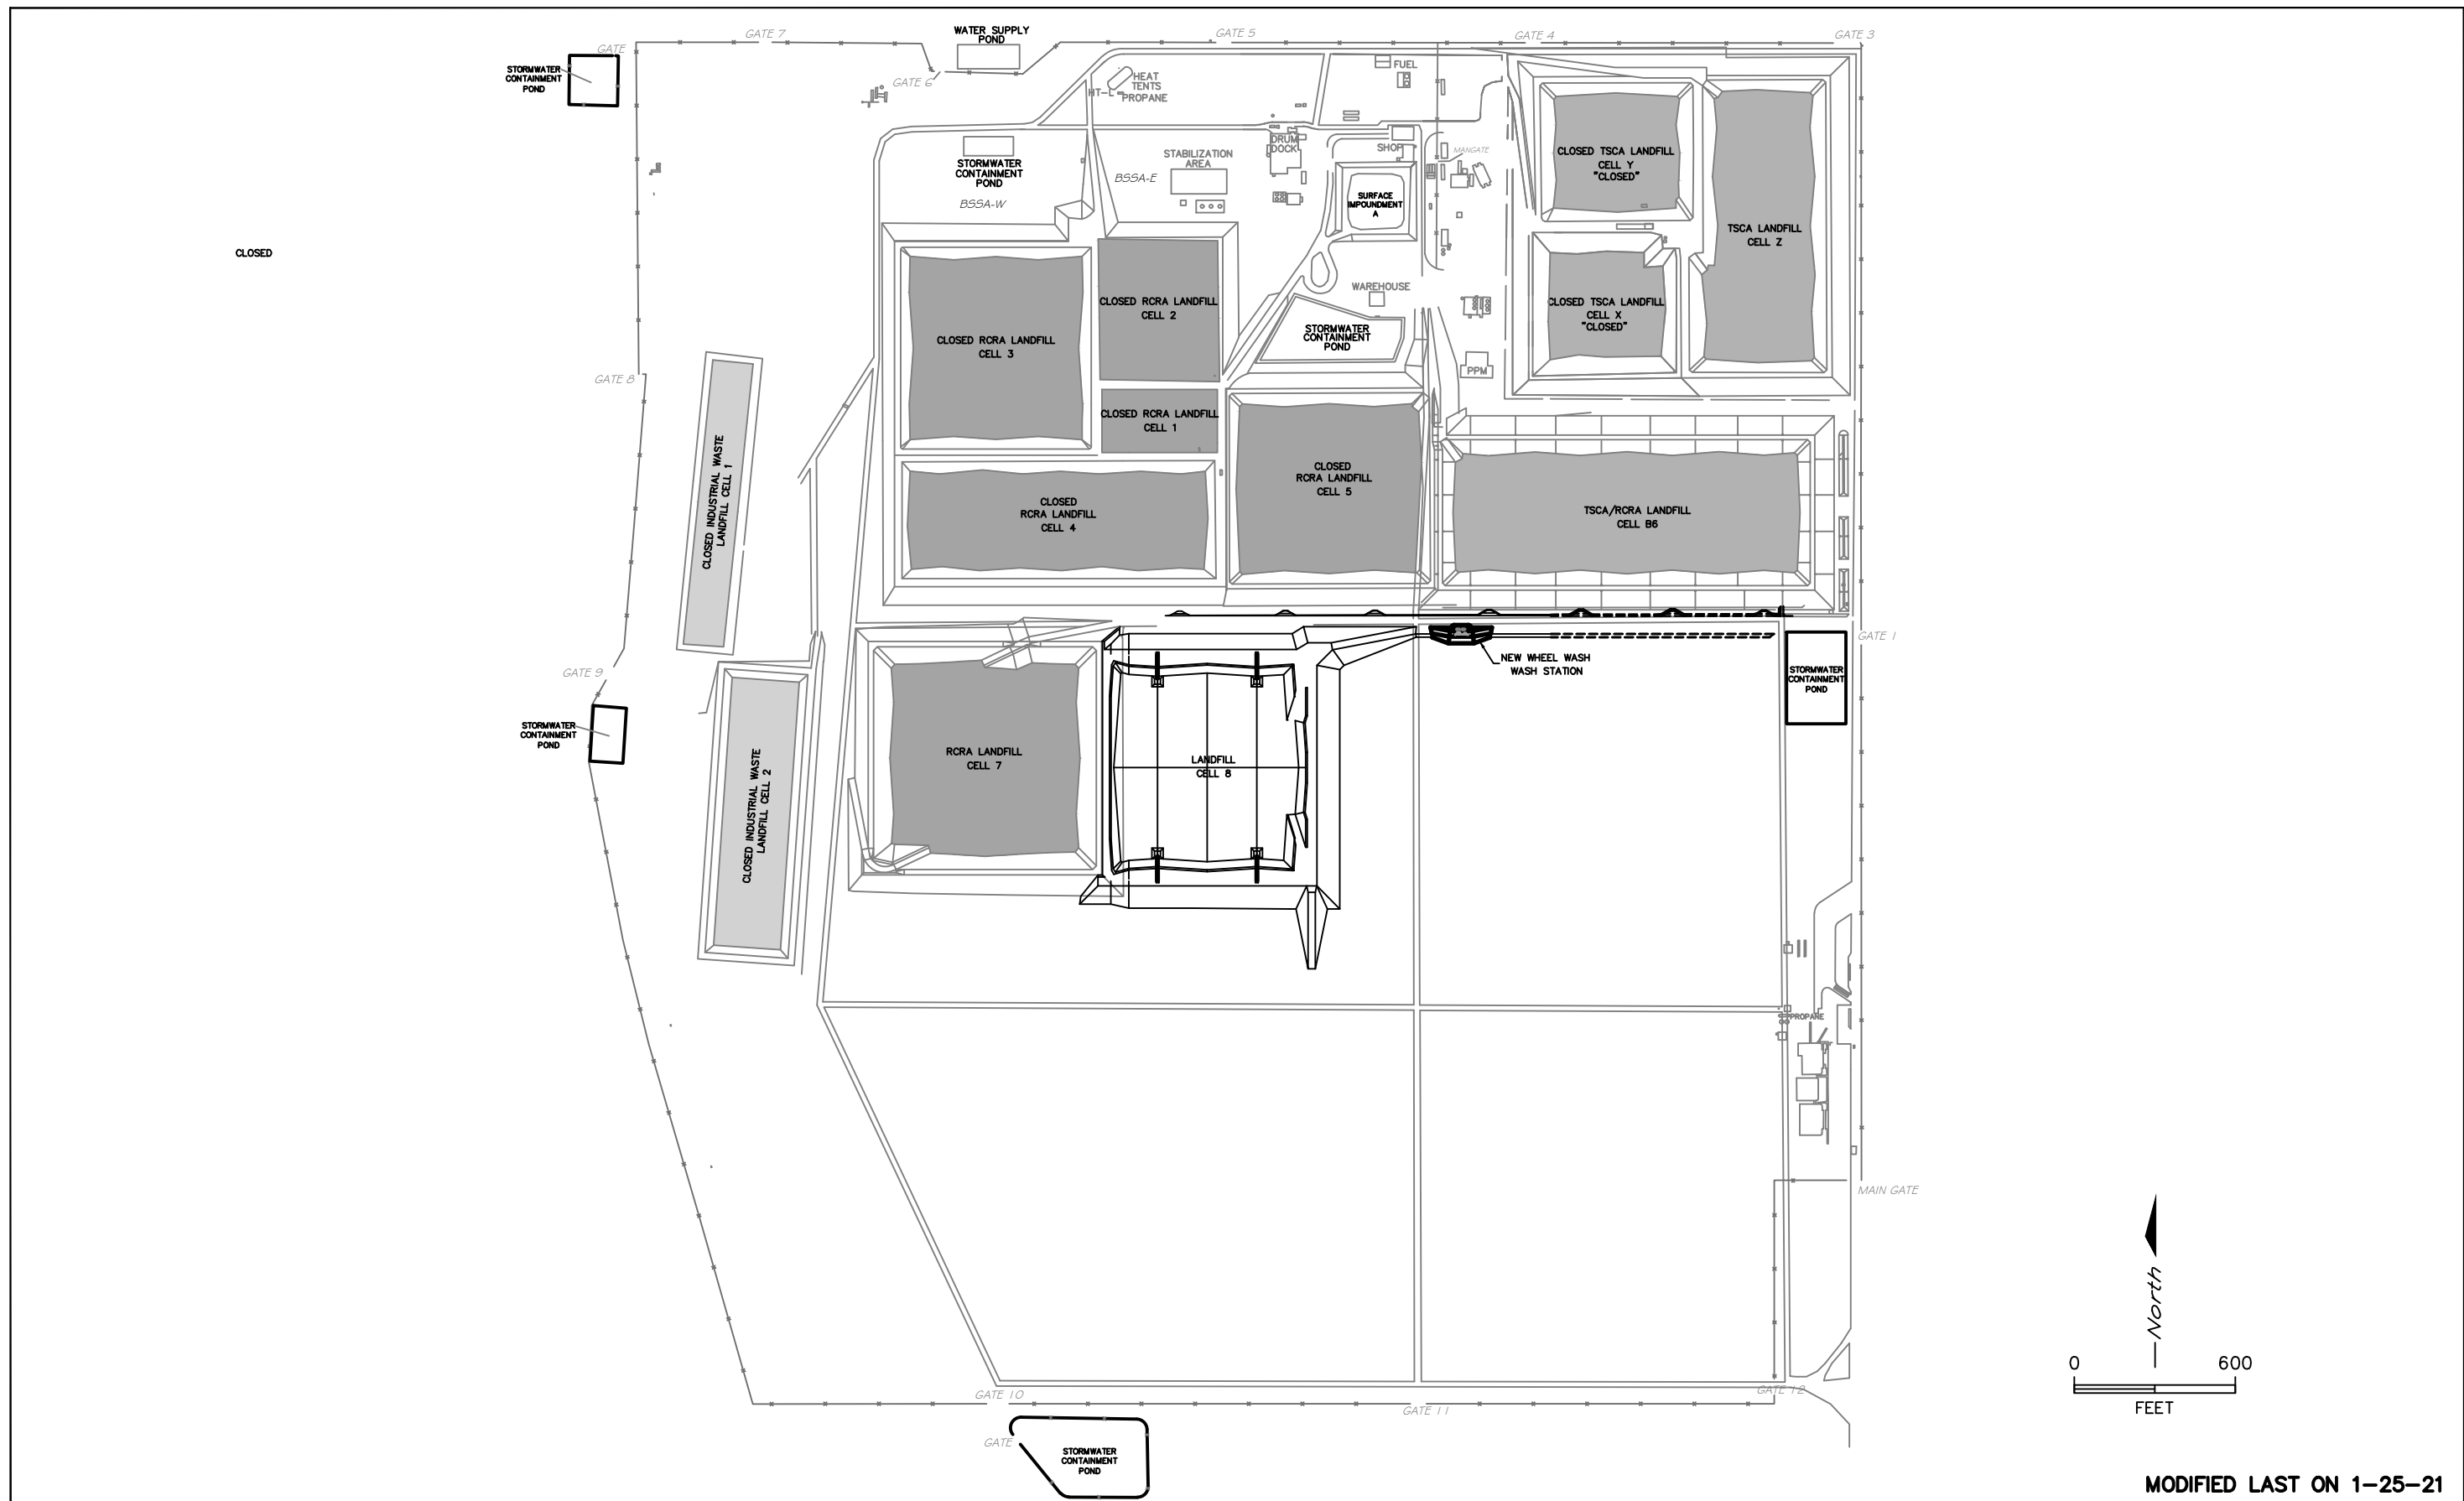

MODIFIED LAST ON 1-25-21

REV.	DESCRIPTION	DATE	BY	CHECKED	SCALE	DATE	DATE	DATE
C	REMOVE RCRA WASHOUT WEST LINE & HEAT TENT HT-S	03/25/11	KMC	F.K				
B	REMOVED MANGATE NEAR GATE 6, REVISED FENCE LINE	03/25/11	KMC	LRA				
A	REVISED LOGO, ADDED TEXT AND REMOVED TANKS	11/03/10	KMC	LRA				

REFERENCE DRAWINGS								

		TITLE CLEAN HARBORS GRASSY MOUNTAIN, LLC ATTACHMENT II-1 FACILITY PLAN VIEW	
DRAWN BY K.M.C.	CHECKED L.R.A.	SCALE 1" = 600'	DATE 11-03-10
DRAWING NO. 963225-08A		REV. C	