


Attachment 1 - Landfill Design

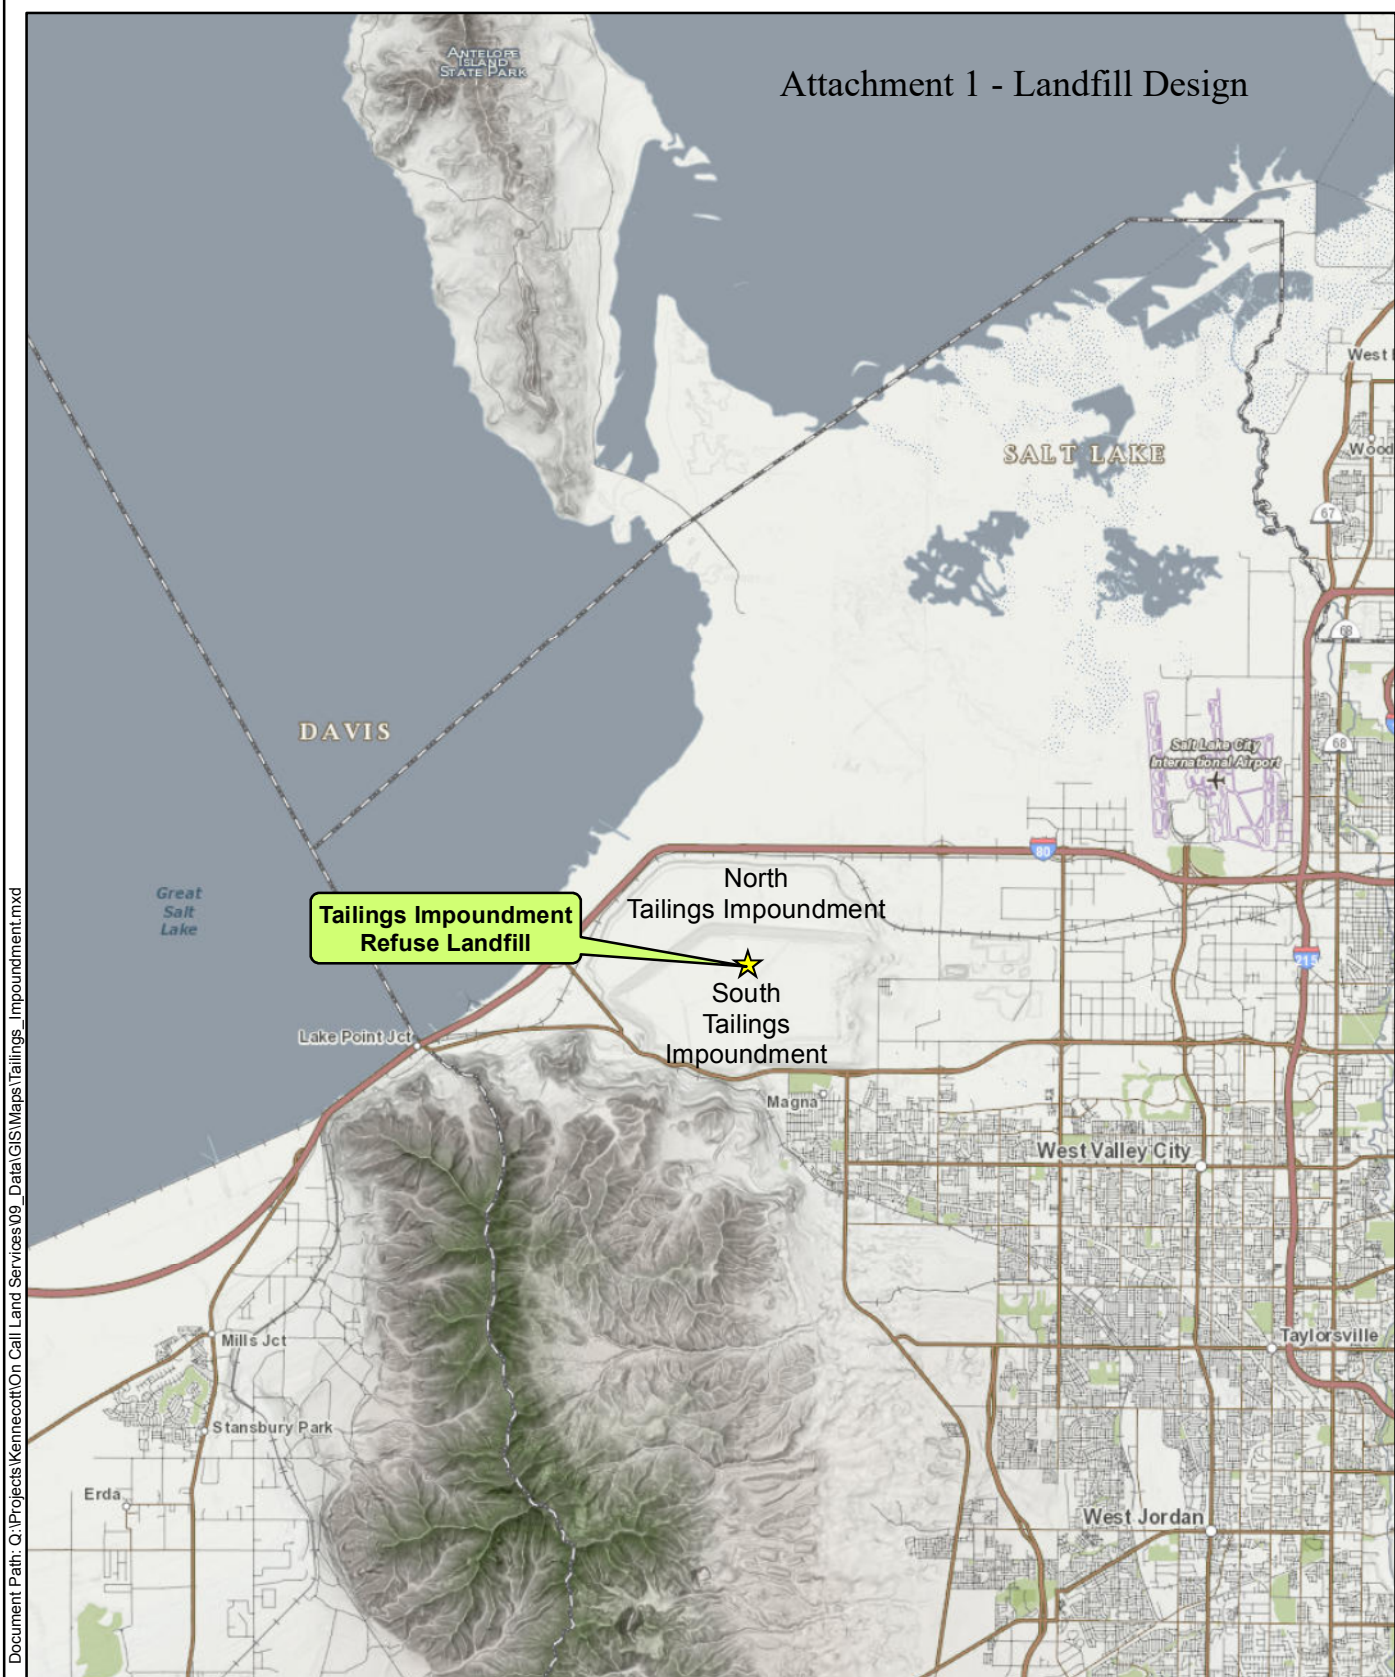


Document Path: Q:\Projects\Kennecott\On Call Land Services\09_Data\GIS\Maps\Tailings_Impoundment.mxd

★ Site Location




Title: Class III Landfill Permit Application Site Location	
Kennecott Utah Copper	Proj No: 24585746
RioTinto Kennecott	Figure: 1
	Date: March 2015
URS	

Document Path: Q:\Projects\Kennecott\On Call Land Services\09_Data\GIS\Maps\Tailings Impoundment_Location.mxd


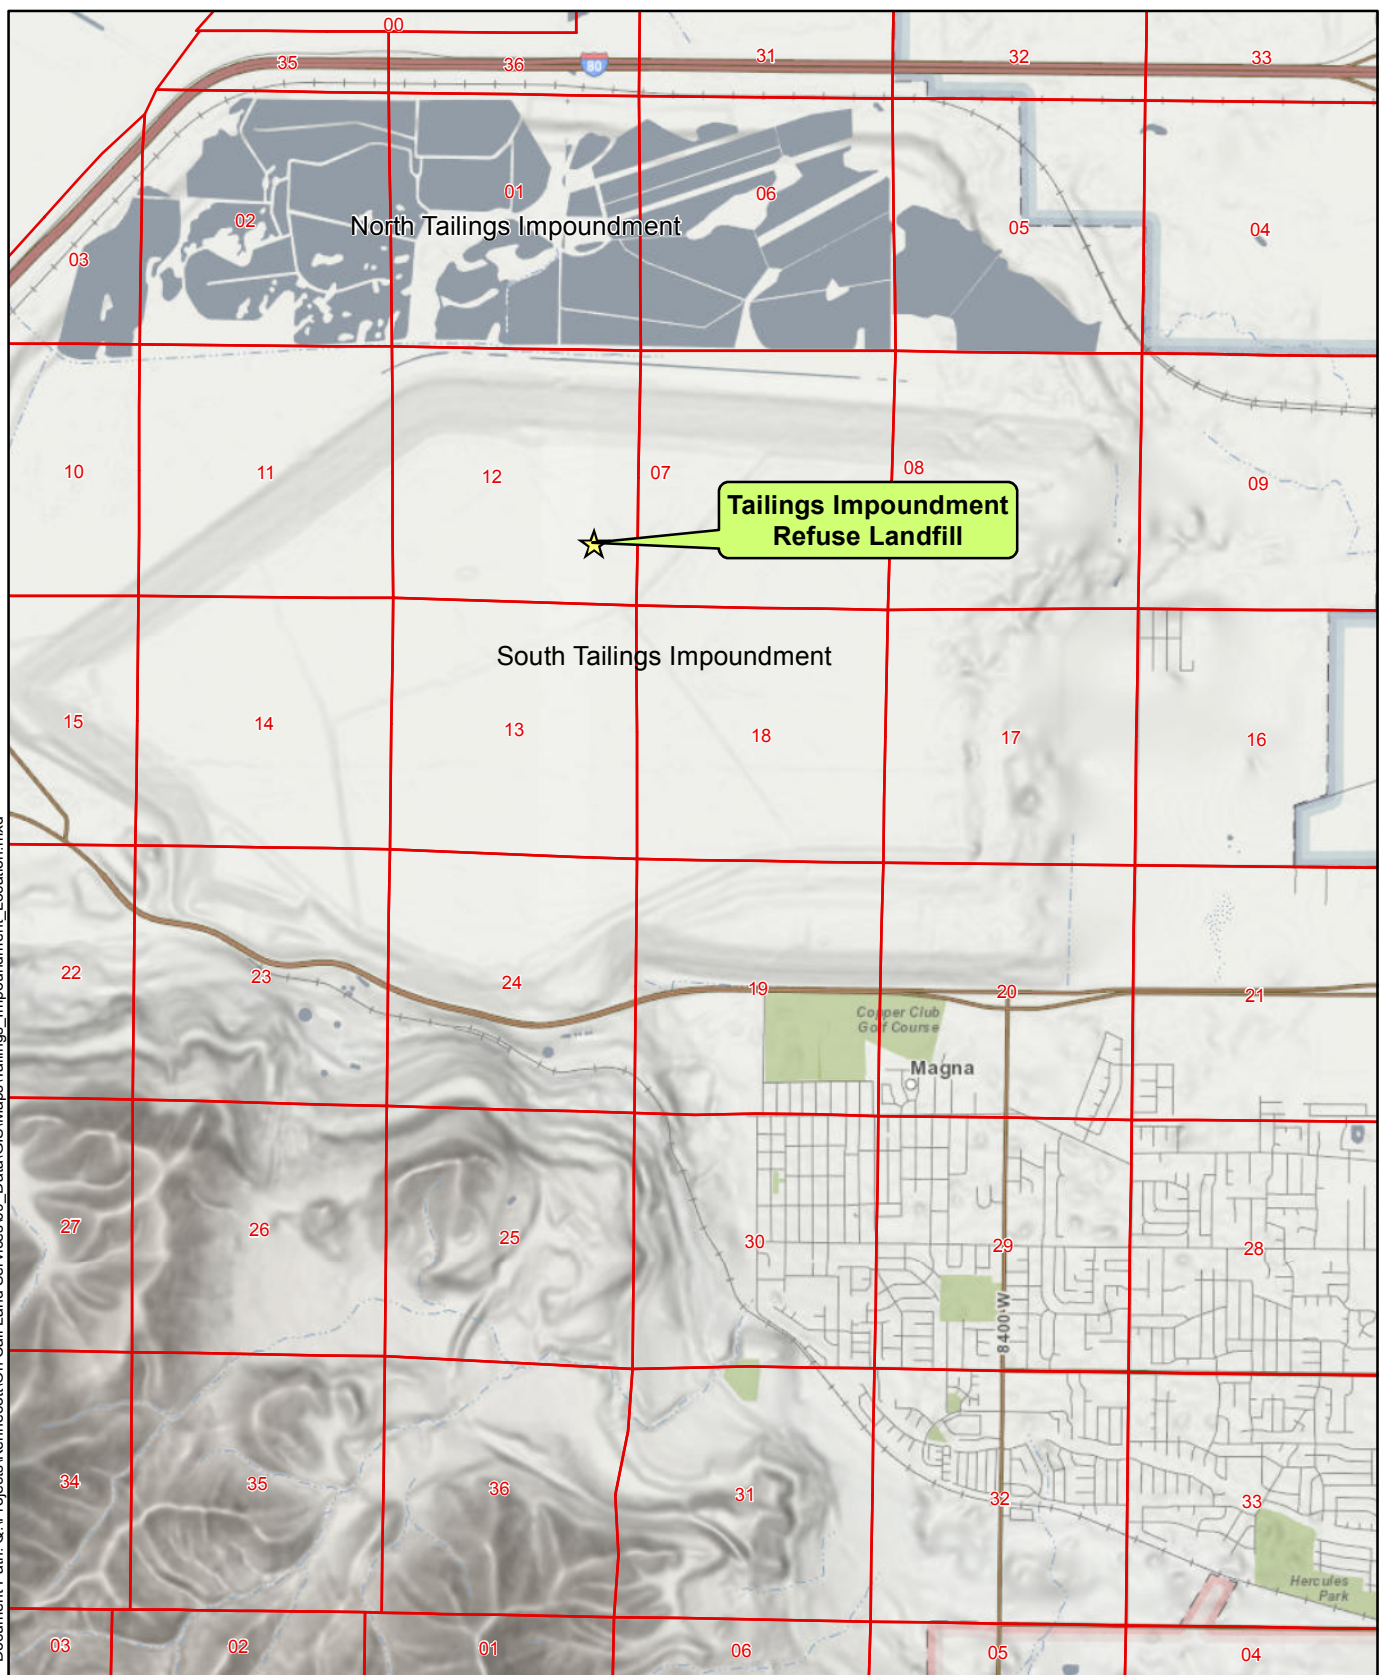


★ Site Location

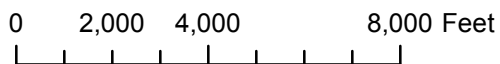

Title: Class III Landfill Permit Application Location Map	
Kennecott Utah Copper	Proj No: 24585746
RioTinto Kennecott	Figure: 2
	Date: March 2015
URS	

drawings\Kennecott Landfill Closure\Fig4 Tailings Landfill Plan.dwg

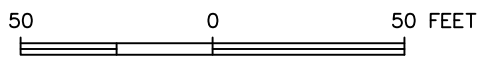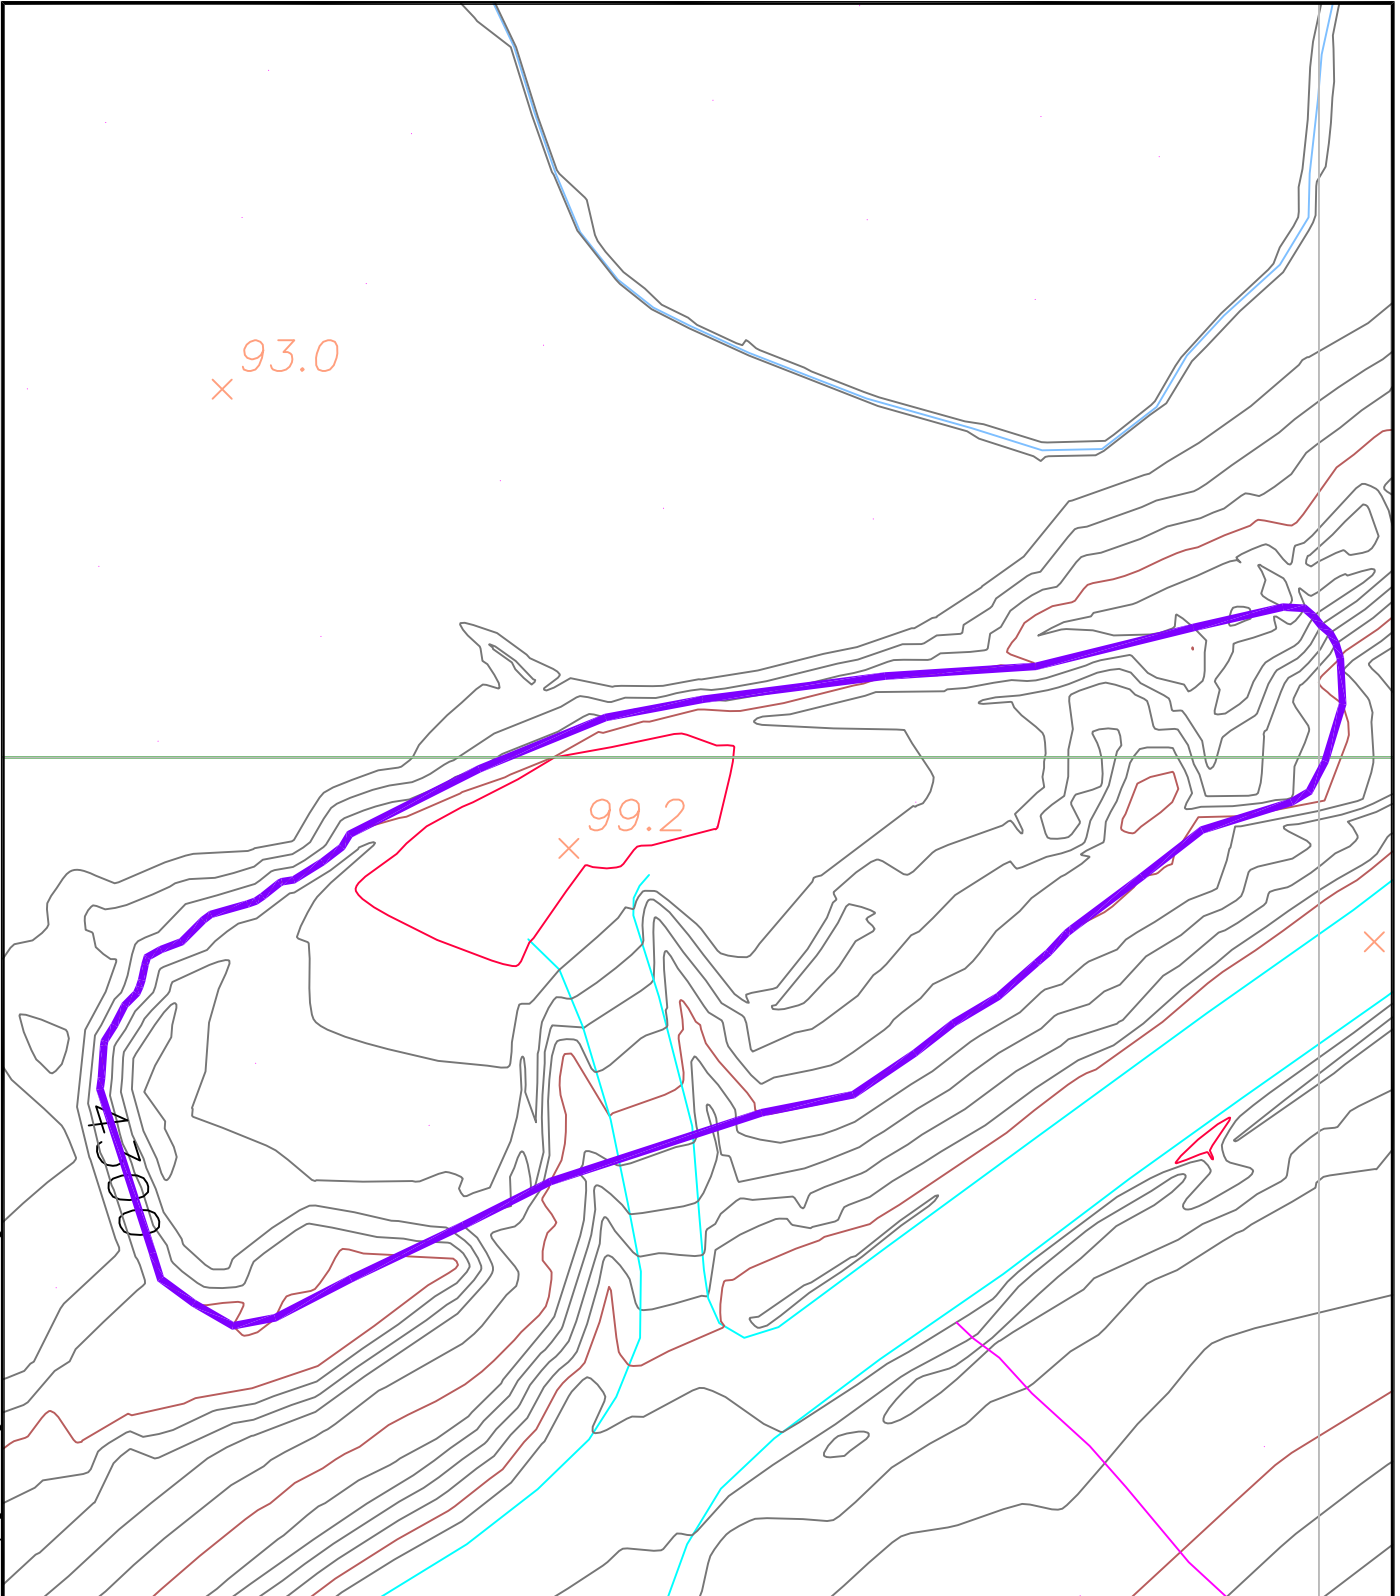

KENNECOTT UTAH COPPER CORP.
LANDFILL CLOSURE PLAN

FIGURE 4
TAILINGS LANDFILL PLAN

jbr environmental consultants, inc.		DATE DRAWN 07/17/09
DESIGN BY WF	DRAWN BY CP	LAST REVISION DATE
SCALE 1"=50'		