


Attachment B

Map of the NGLEP NGL Storage Project
Area of Review (AOR) including the Class III Permit Area

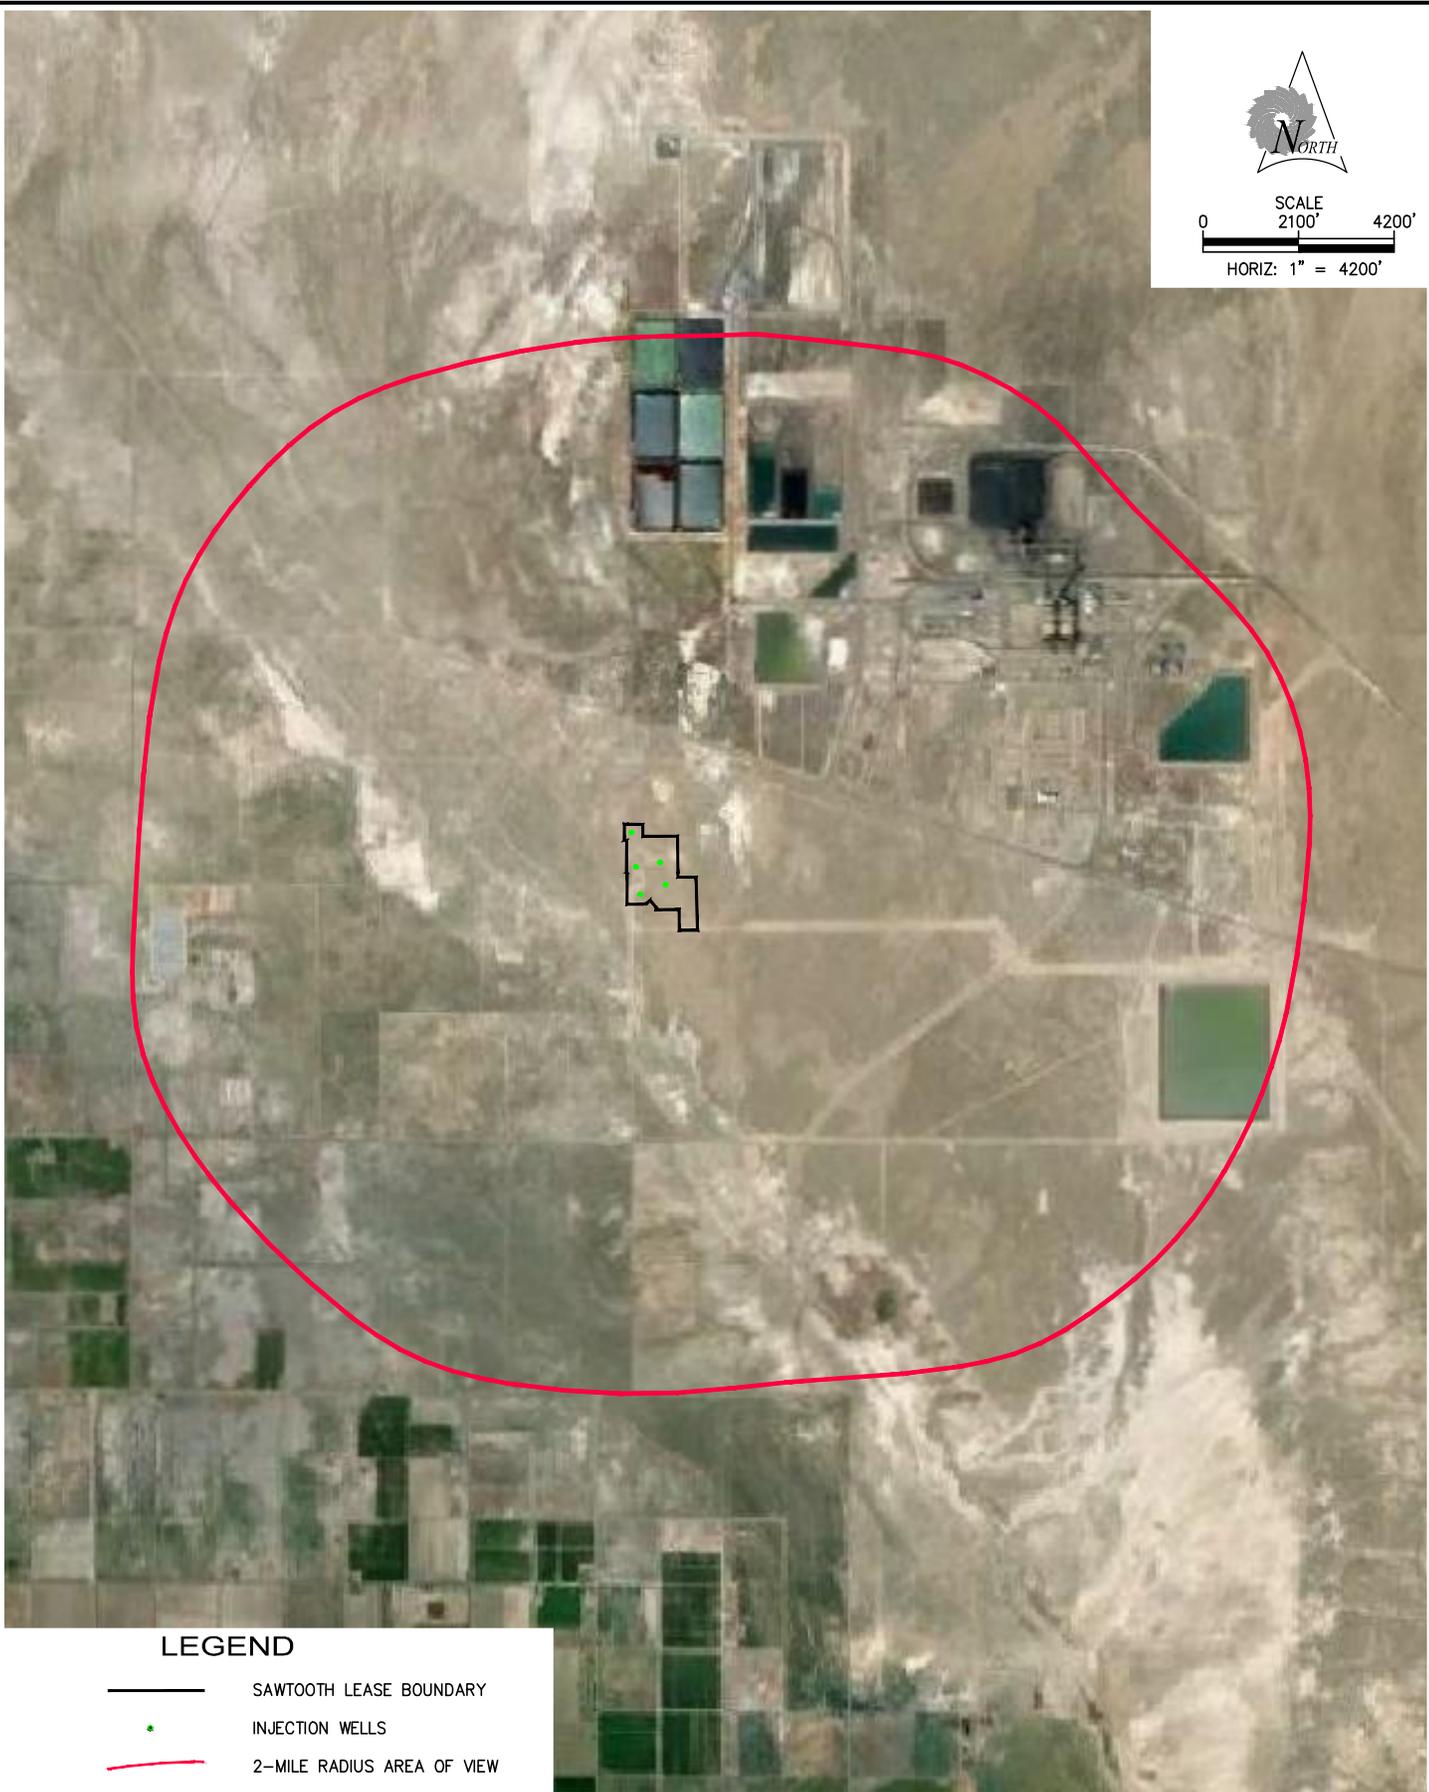

SCALE
2100'
4200'
HORIZ: 1" = 4200'




LEGEND

-  SAWTOOTH LEASE BOUNDARY
-  INJECTION WELLS
-  2-MILE RADIUS AREA OF VIEW

CLASS III AREA PERMIT
UNDERGROUND INJECTION CONTROL (UIC PROGRAM)
UIC PERMIT #UTU-27-AP-9232389
ATTACHMENT B



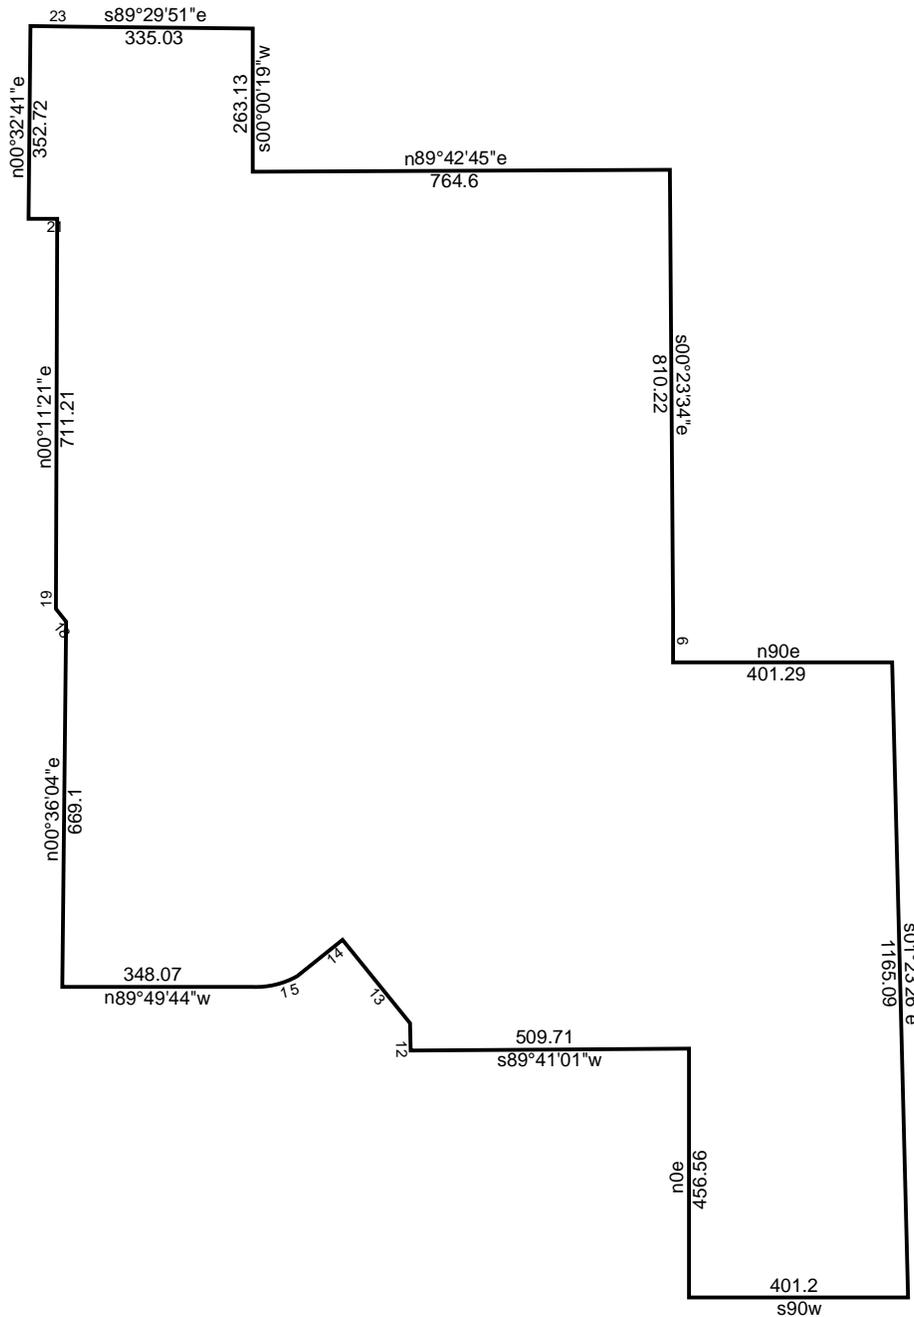

10/23/2014

Scale: 1 inch= 350 feet

File: CavernWellSite-W8.ndp

Tract 1: 53.0179 Acres, Closure: s30.1539w 0.01 ft. (1/925627), Perimeter=7878 ft.

- 01 /n00.1823e 1063.35
- 02 s89.2951e 335.03
- 03 s00.0019w 263.13
- 04 n89.4245e 764.6
- 05 s00.2334e 810.22
- 06 s00.2334e 93.17
- 07 n90e 401.29
- 08 s01.2326e 1165.09
- 09 s90w 401.2
- 10 n0e 456.56
- 11 s89.4101w 509.71
- 12 n00.4645w 49.93
- 13 n38.5615w 196.58
- 14 s51.0447w 106.54

- 15 Rt, r=174.51, chord=s76.0720w 84.72
- 16 n89.4944w 348.07
- 17 n00.3604e 669.1
- 18 n38.2354w 30.58
- 19 n00.1121e 3.68
- 20 n00.1121e 711.21
- 21 s90w 52.38
- 22 n00.3241e 352.72
- 23 s89.2951e 71.64

1- STORAGE CAVERN FIELD

Commencing at the Southwest corner of Section 23; Township 15 South, Range 7 West, Salt Lake Meridian; thence North 00°18'23" East 1063.35 feet along section line to the POINT OF BEGINNING; thence South 89°29'51" East 335.03 feet; thence South 00°00'19" West 263.13 feet; thence North 89°42'45" East 764.60 feet; thence South 00°23'34" East 810.22 feet to a point on the northerly line of Section 26, T15S, R7W, SLM; thence continuing in said Section 26, South 00°23'34" East 93.17 feet; thence East 401.29 feet; thence South 01°23'26" East 1165.09 feet; thence West 401.20 feet; thence North 456.56 feet; thence South 89°41'01" West 509.71 feet; thence North 00°46'45" West 49.93 feet; thence North 38°56'15" West 196.58 feet; thence South 51°04'47" West 106.54 feet to a point on a non-tangent curve to the right having a radius of 174.51 feet and a chord that bears South 76°07'20" West 84.72 feet; thence along said curve a distance of 85.58 feet; thence North 89°49'44" West 348.07 feet to a point on the easterly line of Section 27, T15S, R7W, SLM; thence North 00°36'04" East 669.10 feet along section line; thence North 38°23'54" West 30.58 feet; thence North 00°11'21" East 3.68 feet to a point on the southerly line of Section 22, T15S, R7W, SLM; thence continuing in Said Section 22, North 00°11'21" East 711.21 feet; thence West 52.38 feet; thence North 00°32'41" East 352.72 feet; thence South 89°29'51" East 71.64 feet to the POINT OF BEGINNING. Contains 2309454 square feet or 53.018 acres, more or less.

