
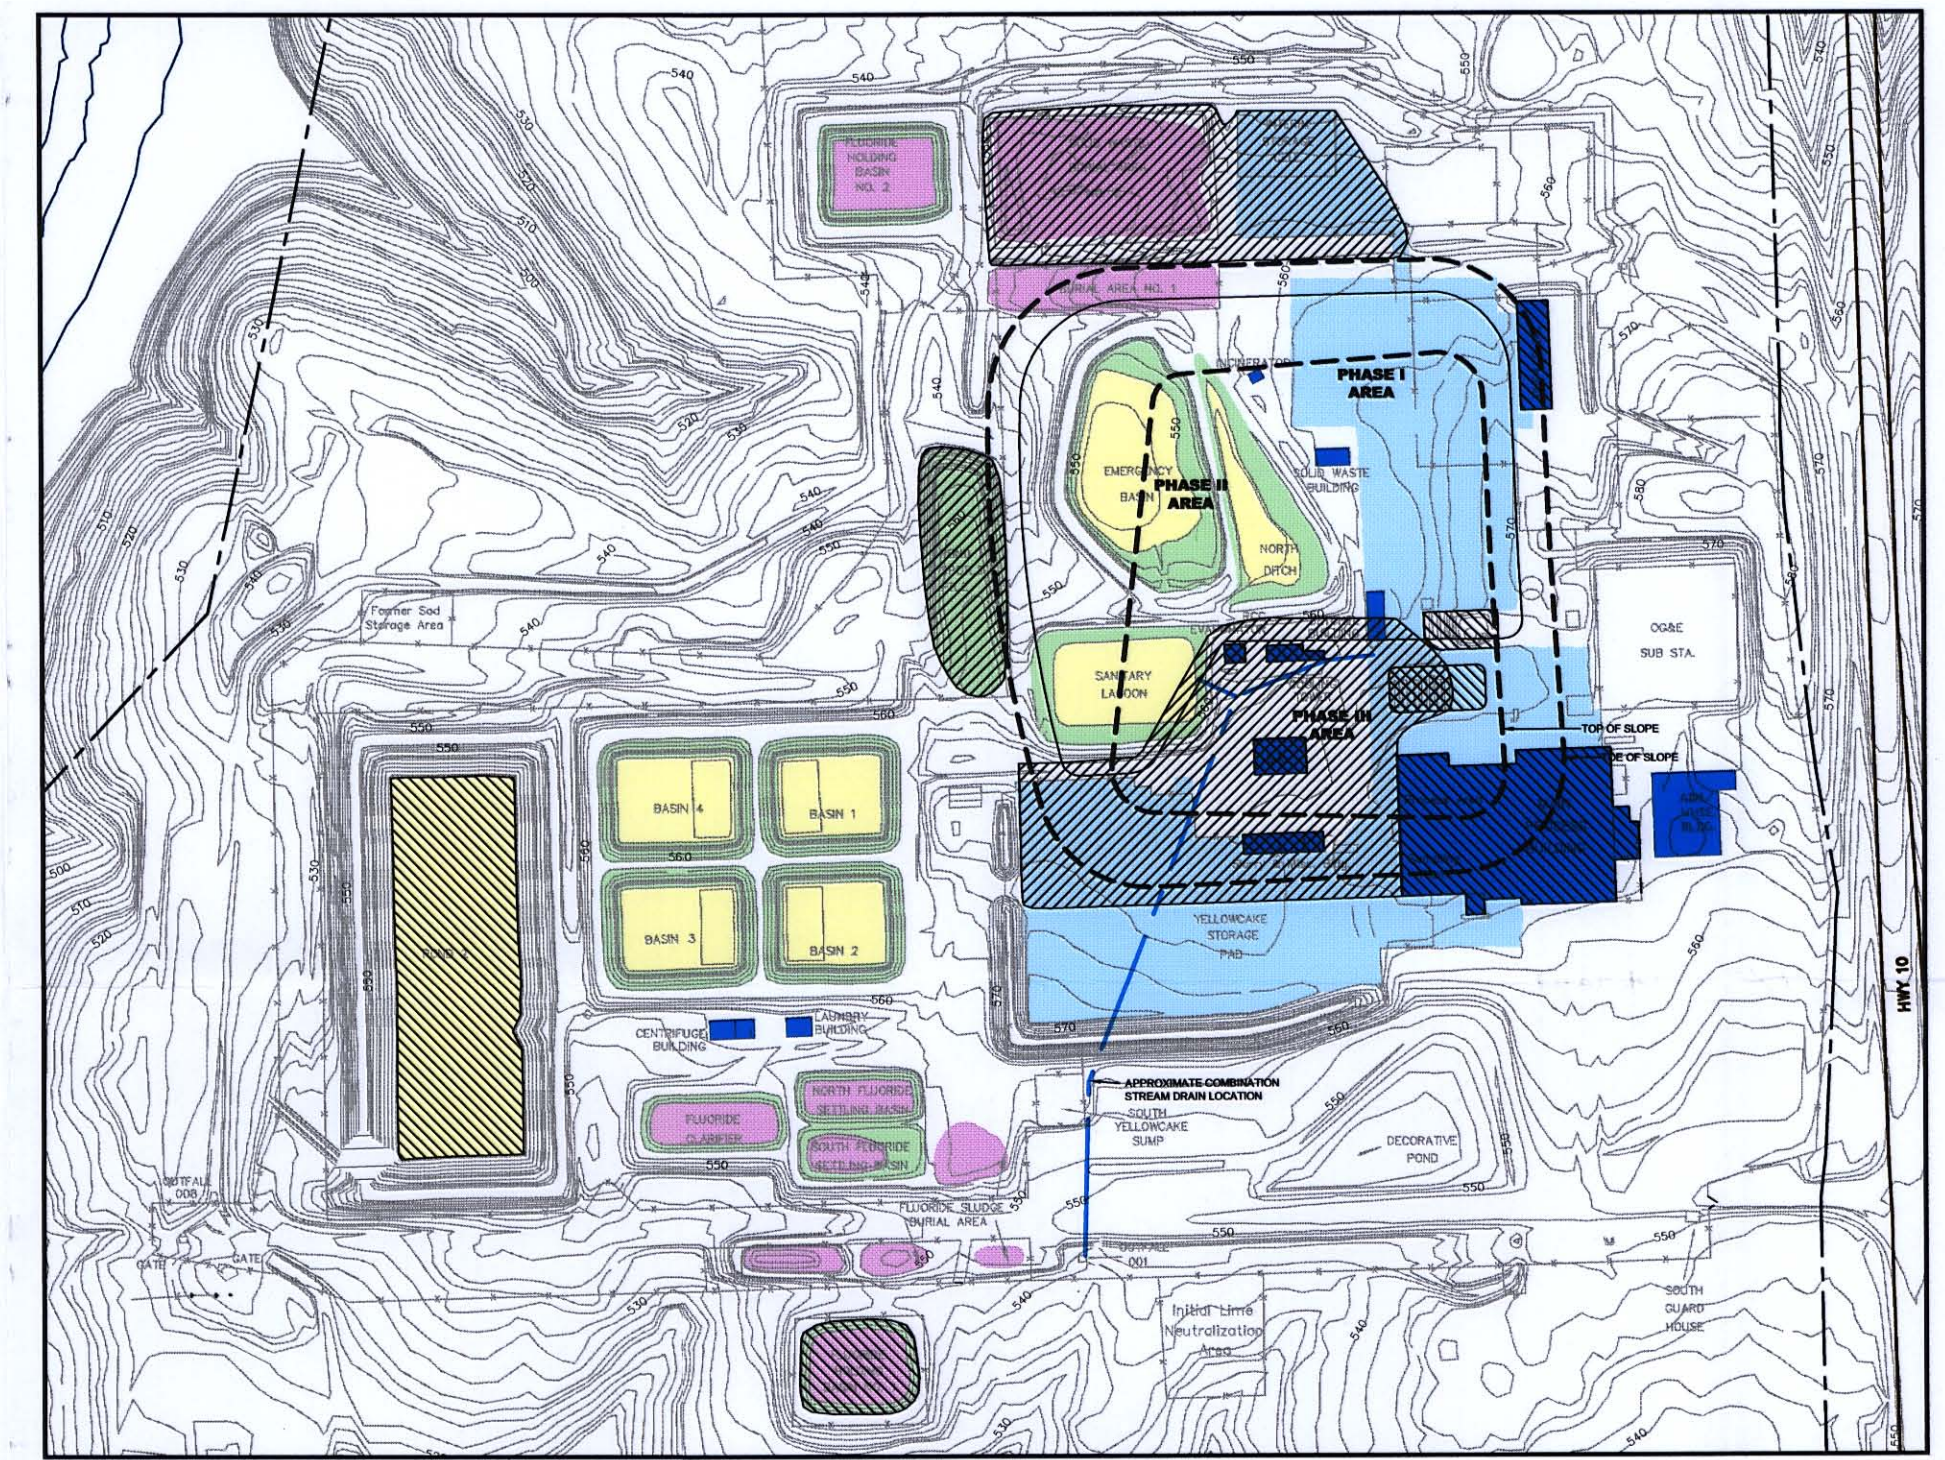



SCALE: HORIZ. 1"=60'
VERT. 1"=60'

DISPOSAL CELL CROSS SECTIONS

EXCAVATION LEGEND
 EXCAVATED FOR BERM MATERIAL [Hatched Pattern]
 EXCAVATED FOR INTERIOR MATERIAL [Hatched Pattern]
 NOTE: SEE DRAWING 2 FOR DISPOSED MATERIAL LEGEND

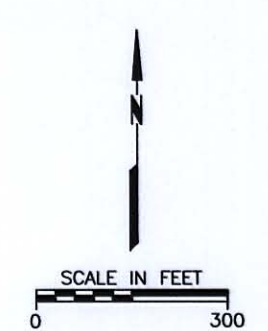

LOCATION OF MATERIALS TO BE REMOVED OR EXCAVATED FOR THIS PHASE

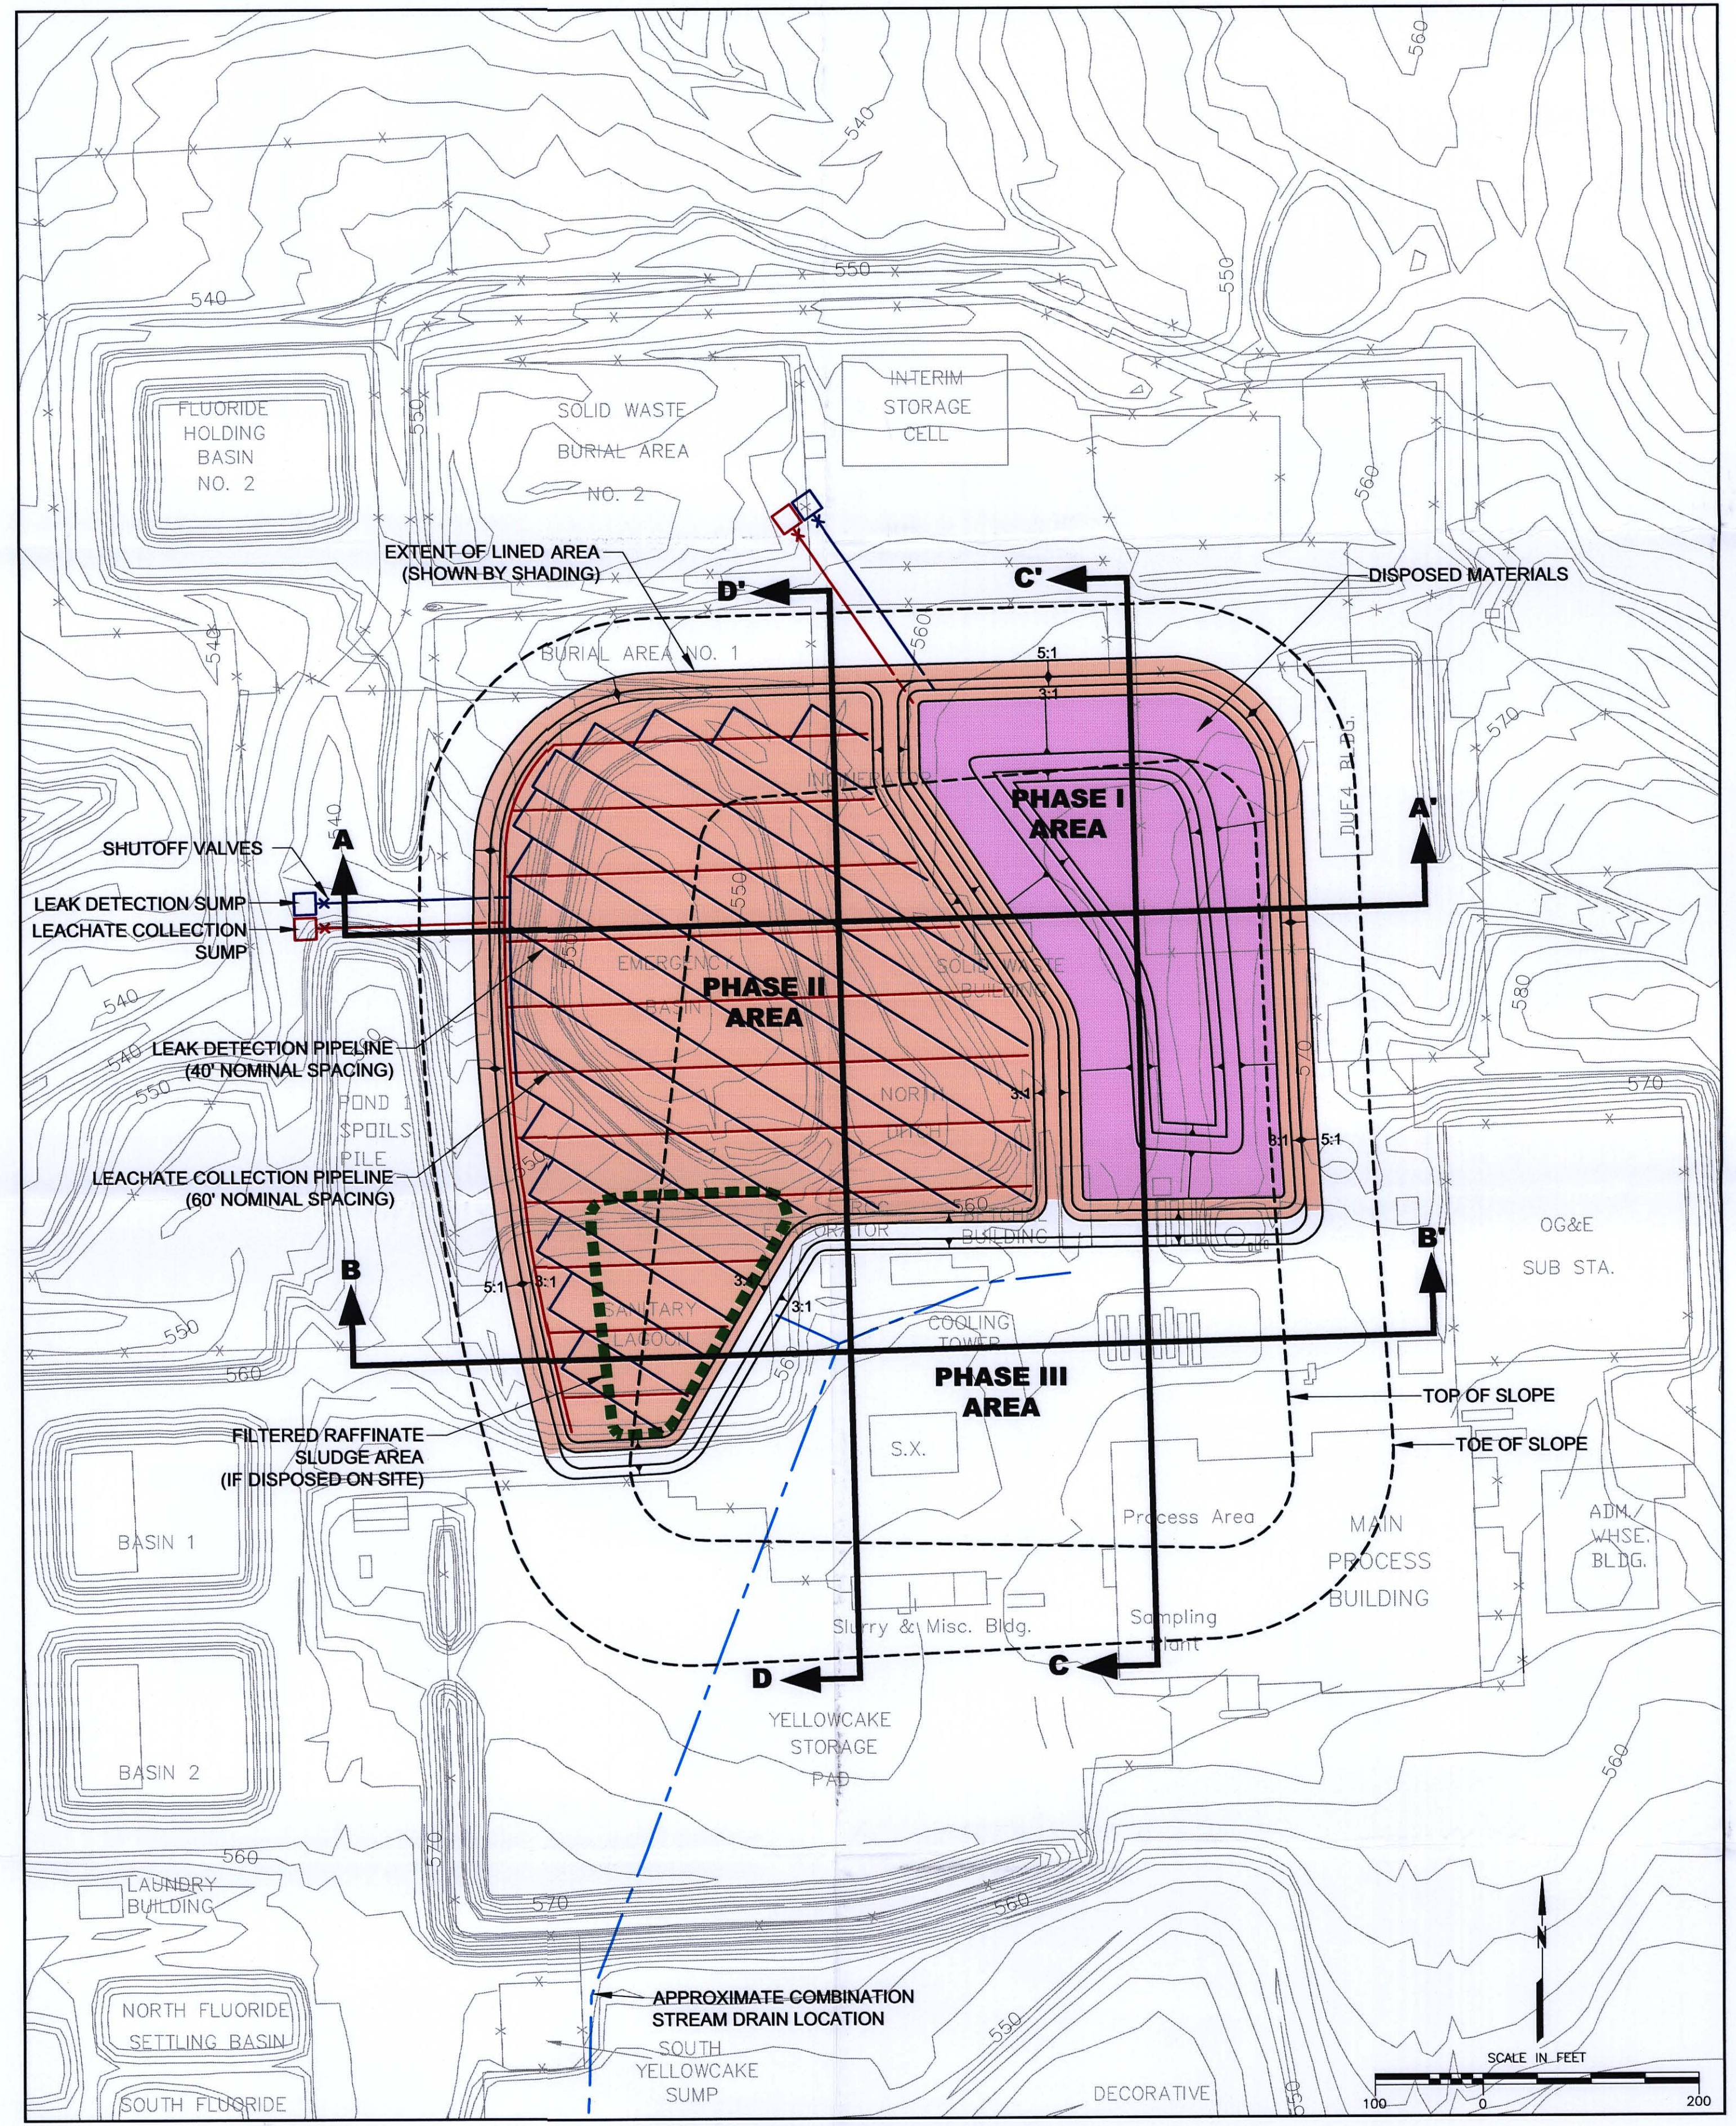

DISPOSAL CELL LAYOUT

No.	DESCRIPTION	BY	CHKD.	APPROVED	DATE
A	ISSUED FOR PERMITTING	CLS			12/02
B	UPDATED LINER SYSTEM	CLS			8/03
C	DISPOSAL CELL CONSTRUCTION PLAN	CLS			2/04
D	MODIFIED FROM SETTLEMENT AGREEMENT	CLS			2/05

DWG No.	DRAWING TITLE

ENGINEERING RECORD	BY	DATE
PRELIMINARY DESIGN	CLS	10/02
CELL OPERATIONS	DAS	2/04

PREPARED BY

Fort Collins, CO
970 223-9600

PREPARED FOR

TITLE			
PHASE II CELL LAYOUT			
PROJECT: 100734	DATE: FEBRUARY 2005	DRAWING	REVISION
SCALE: AS SHOWN	ACAD FILE: SITE-06-09-REV-D	7	

D-08