



SCALE: HORIZ. 1"=60'
VERT. 1"=60'

DISPOSAL CELL CROSS SECTIONS

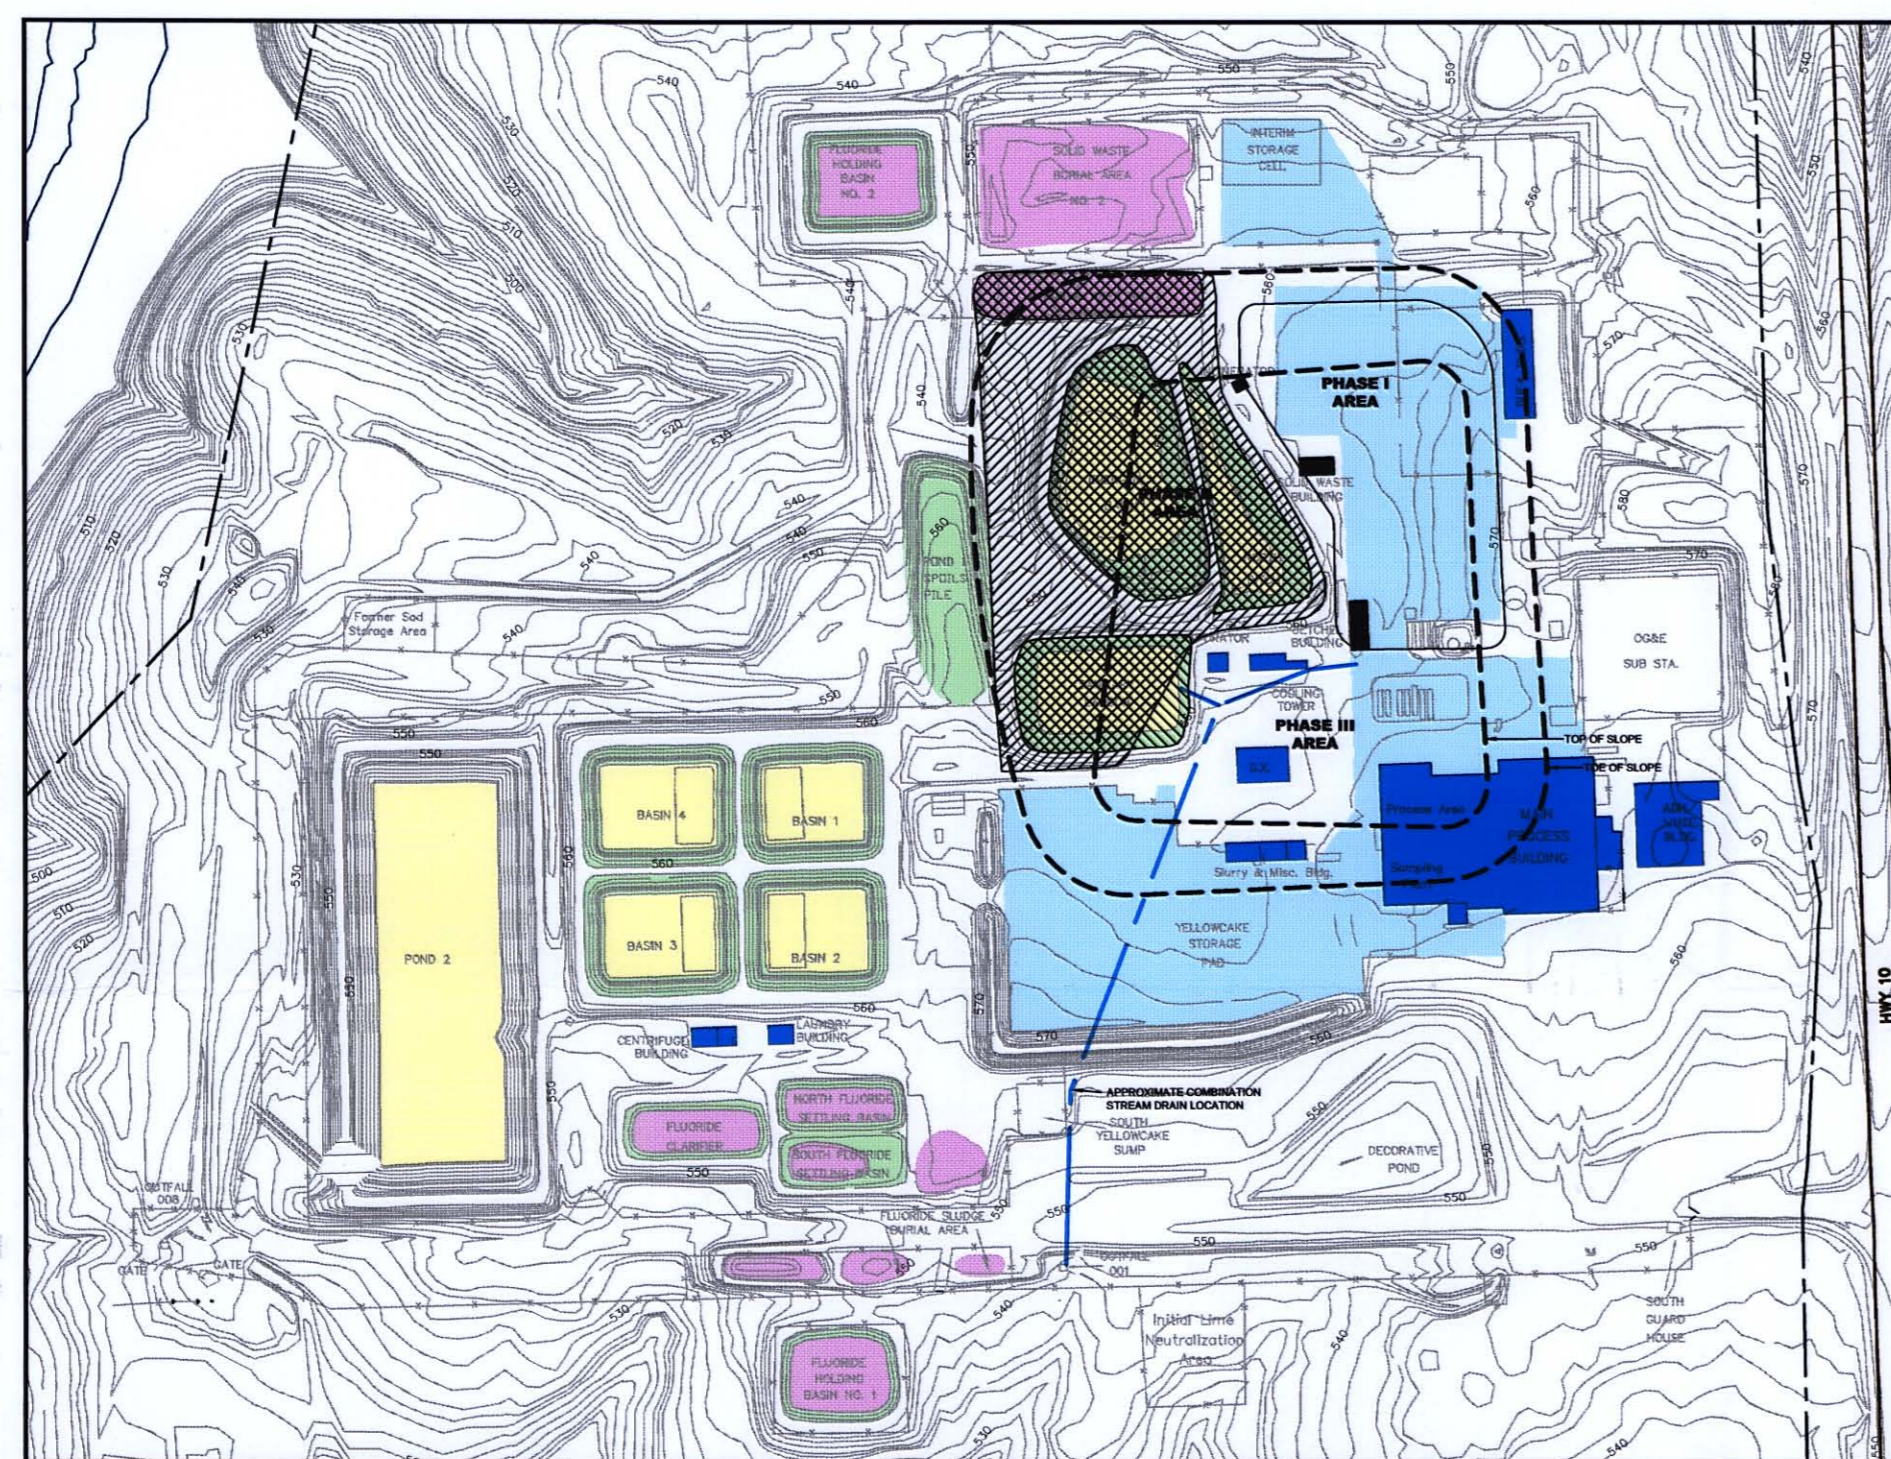

LOCATION OF MATERIALS TO BE REMOVED OR EXCAVATED FOR THIS PHASE

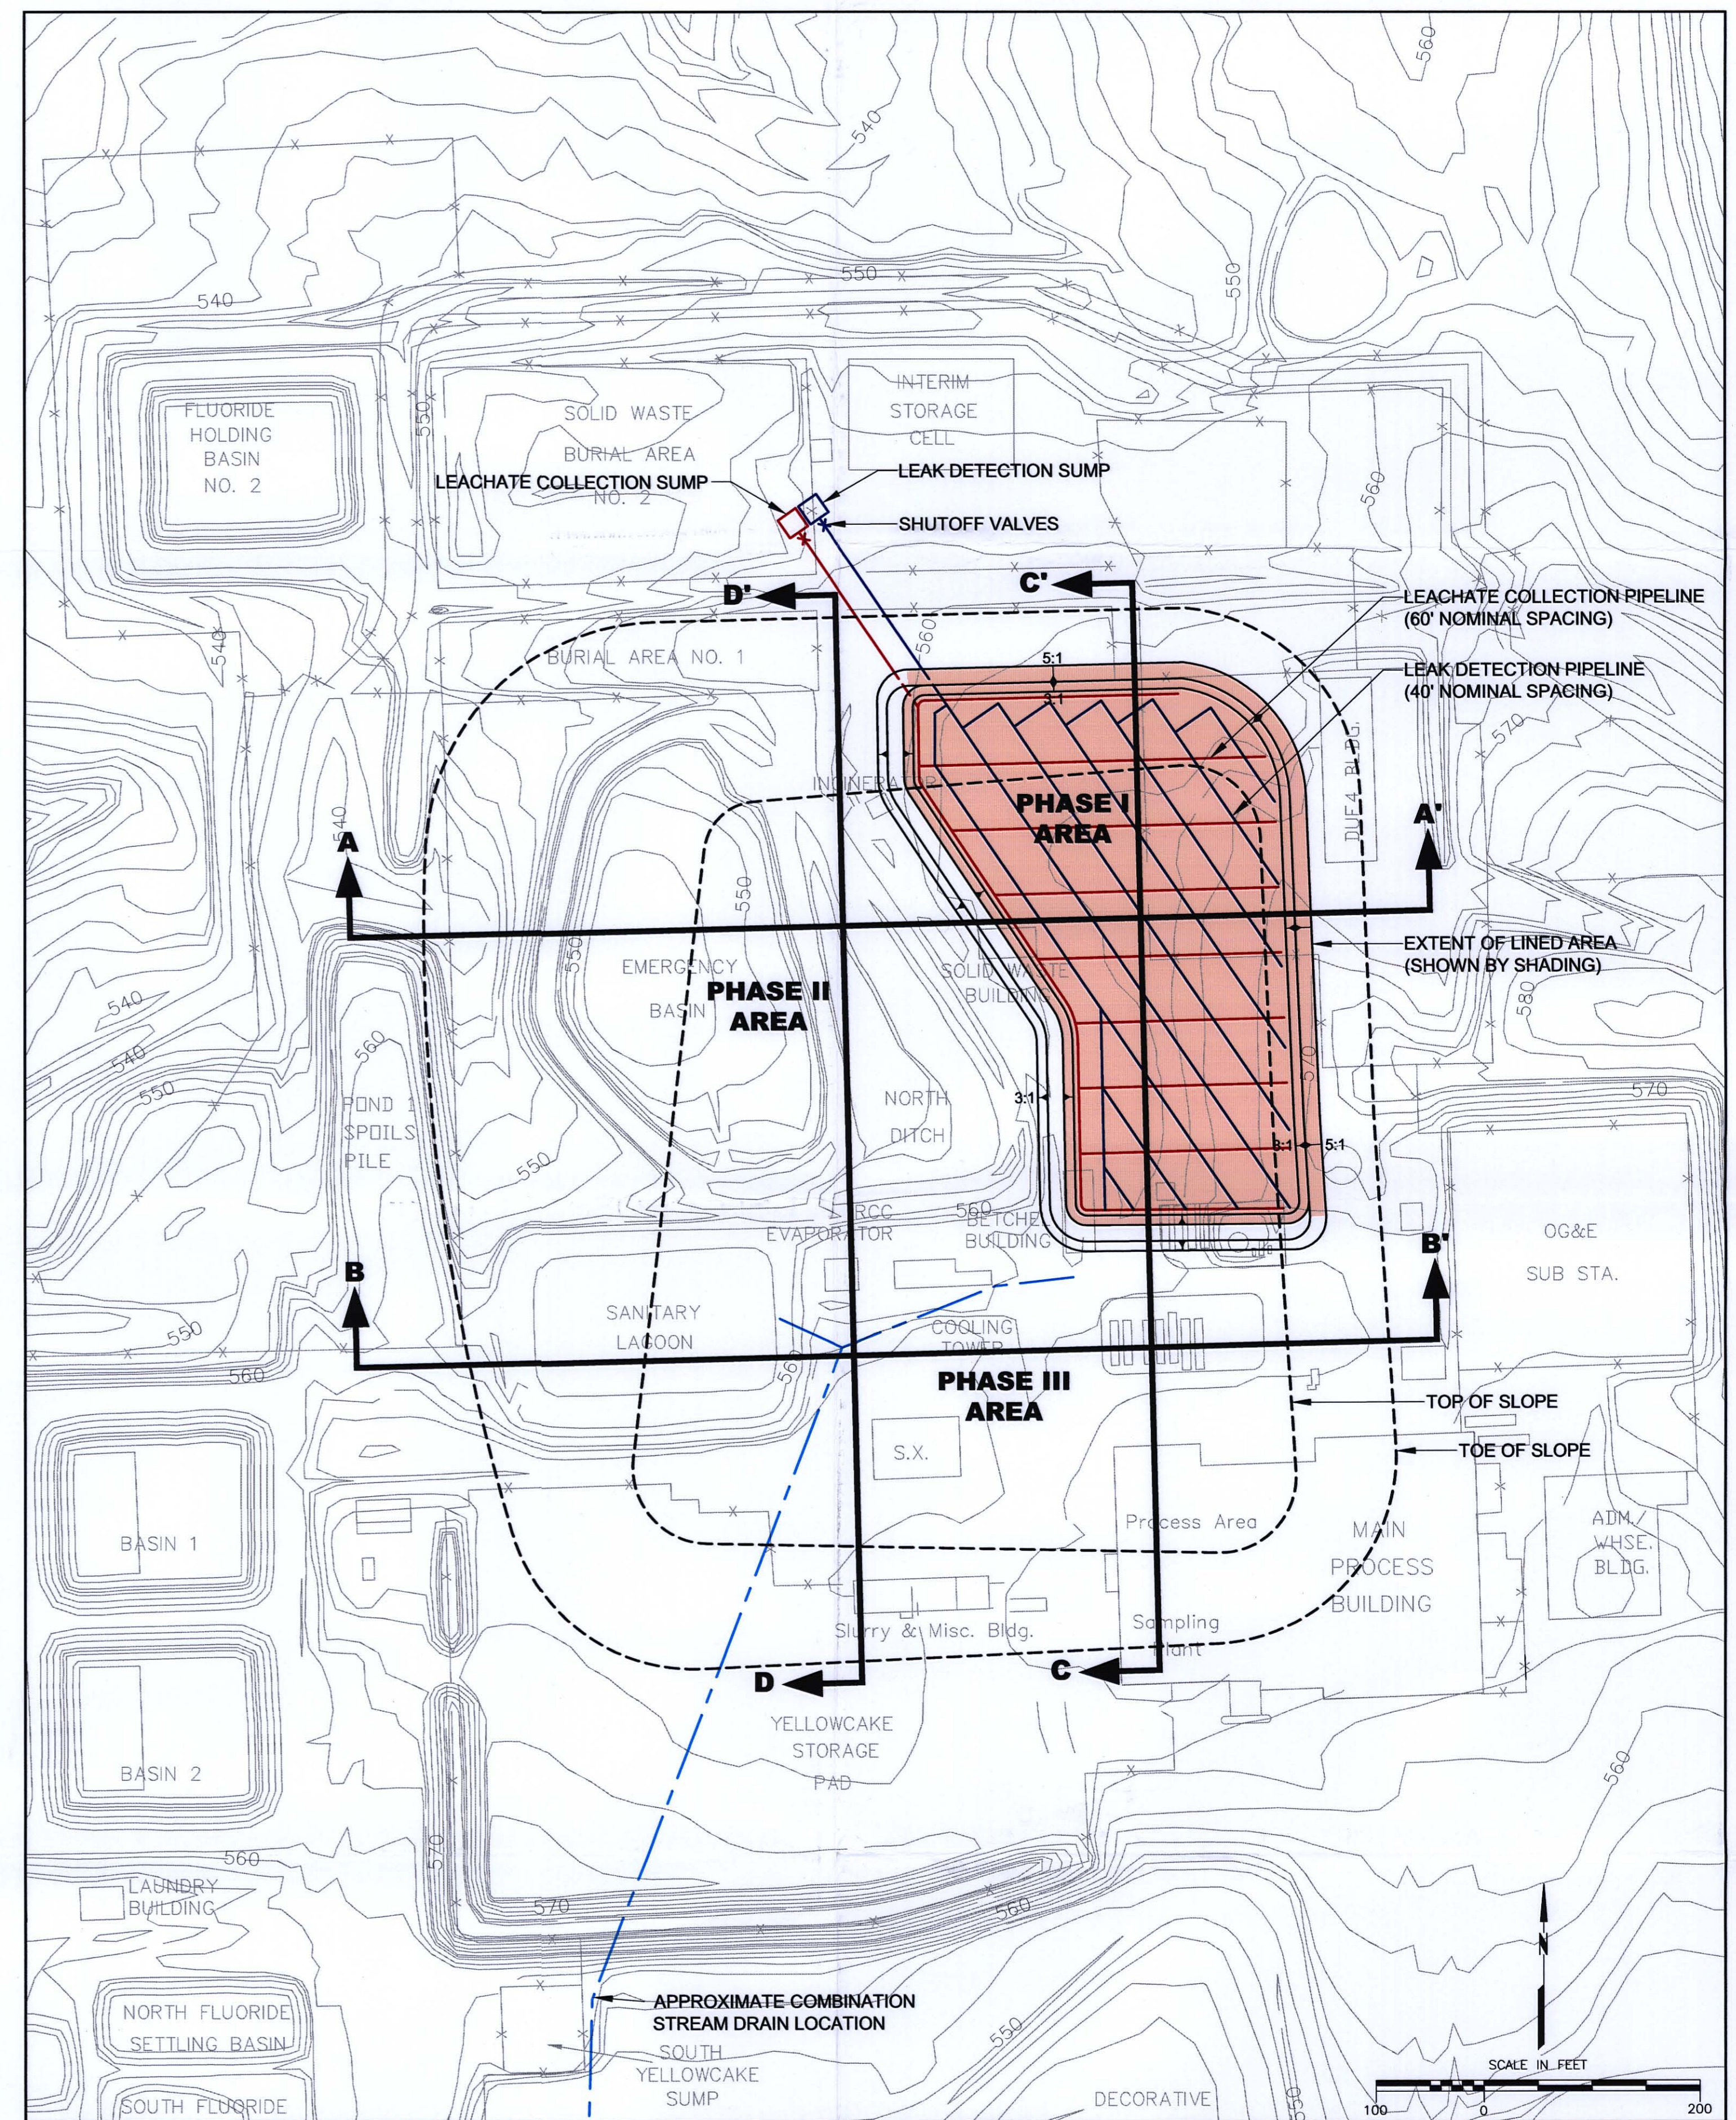

DISPOSAL CELL LAYOUT

No.	DESCRIPTION	BY	CHKD.	APPROVED	DATE
1	ISSUED FOR PERMITTING	CLS			12/02
2	UPDATED LINER SYSTEM	CLS			8/03
3	DISPOSAL CELL CONSTRUCTION PLAN	CLS			2/04
4	MODIFIED FROM SETTLEMENT AGREEMENT	CLS			2/05

DWG No.	DRAWING TITLE

ENGINEERING RECORD	BY	DATE
PRELIMINARY DESIGN	CLS	10/02
CELL OPERATIONS	DAS	2/04

PREPARED BY

consulting scientists and engineers
Fort Collins, CO
970 223-9600

PREPARED FOR

SEQUOYAH FUELS
A GENERAL ATOMICS COMPANY

TITLE	
PHASE I CELL LAYOUT	
PROJECT: 100734	DATE: FEBRUARY 2005
SCALE: AS SHOWN	ACAD FILE: SITE-06-09-REV-D
DRAWING NO: 6	REVISION:

D-09