


- LEGEND**
- APPROXIMATE LIMITS OF AREAS TO BE RECLAIMED
 - F** LIMITS OF 1982 TAILINGS FLUID SPILL (Ra-226 AND Th-230 SOIL CONCENTRATIONS EXCEED CLEANUP LEVELS)¹
 - G** ORE USED AS EROSION PROTECTION FOR CROSS-VALLEY BERM¹
 - H, I** CONTAINS 11e, (2) BYPRODUCT MATERIALS IMPORTED FROM OTHER SITES; GAMMA EXPOSURE READINGS EXCEED 20 µR/hr¹
 - AREA FOR INTERIM STORAGE OF SOILS FROM AREA F UNTIL PHASE I COMPOSITE LINER IS COMPLETE

¹ - HYDRO-ENGINEERING, L.L.C. AND ENVIRONMENTAL RESTORATION GROUP, INC. (2006). TAILINGS RECLAMATION AND DECOMMISSIONING PLAN FOR SHOOTARING CANYON URANIUM PROJECT - 2005 (SECTION 3.0). GARFIELD COUNTY, UTAH. UT-0900480. DECEMBER 2005. REVISED DECEMBER 2006.

DRAFT

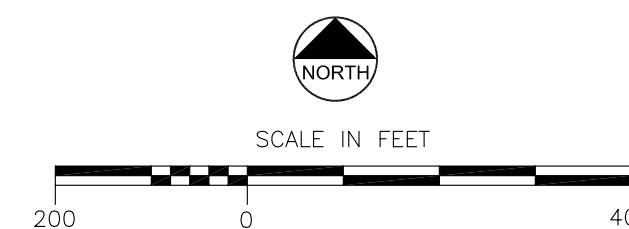

E:\BIBS2\meson\DWG\P1-A.dwg, SAVES/25/27/08, PRINTED/27/08 BY: TMB/BEHLER

NO.	REVISIONS	BY	DATE
A	ISSUED FOR LICENSE AMENDMENT REQUEST	MSA	5/16/08
-	-	-	-
-	-	-	-
-	-	-	-
-	-	-	-
-	-	-	-
-	-	-	-

ENGINEER'S SEAL

ISSUED FOR



ISSUED BY



SCALE: AS SHOWN
 DESIGNED BY: MSA
 DRAWN BY: TGB
 CHECKED BY: MSA
 APPROVED BY: MMD
 FILE NAME: DWG-P1-A

SHOOTARING CANYON URANIUM MILL
 TAILINGS STORAGE FACILITY

CONTAMINATED SOILS
 LOCATION

PROJECT NO.: 181692 DATE: MAY 2008

A
 REVISION

DRAWING NO.

P1.2