




Document Path: Q:\Projects\Kennecott\On Call Land Services\09_Data\GIS\Maps\Smeller_refuse.mxd

★ Site Location




Title: Class III Landfill Permit Application Site Location	
Kennecott Utah Copper	Proj No: 24585746
RioTinto Kennecott	Figure: 1
	Date: March 2015
URS	

Document Path: Q:\Projects\Kennecott\On Call Land Services\09_Data\GIS\Maps\Smelter_refuse_location.mxd

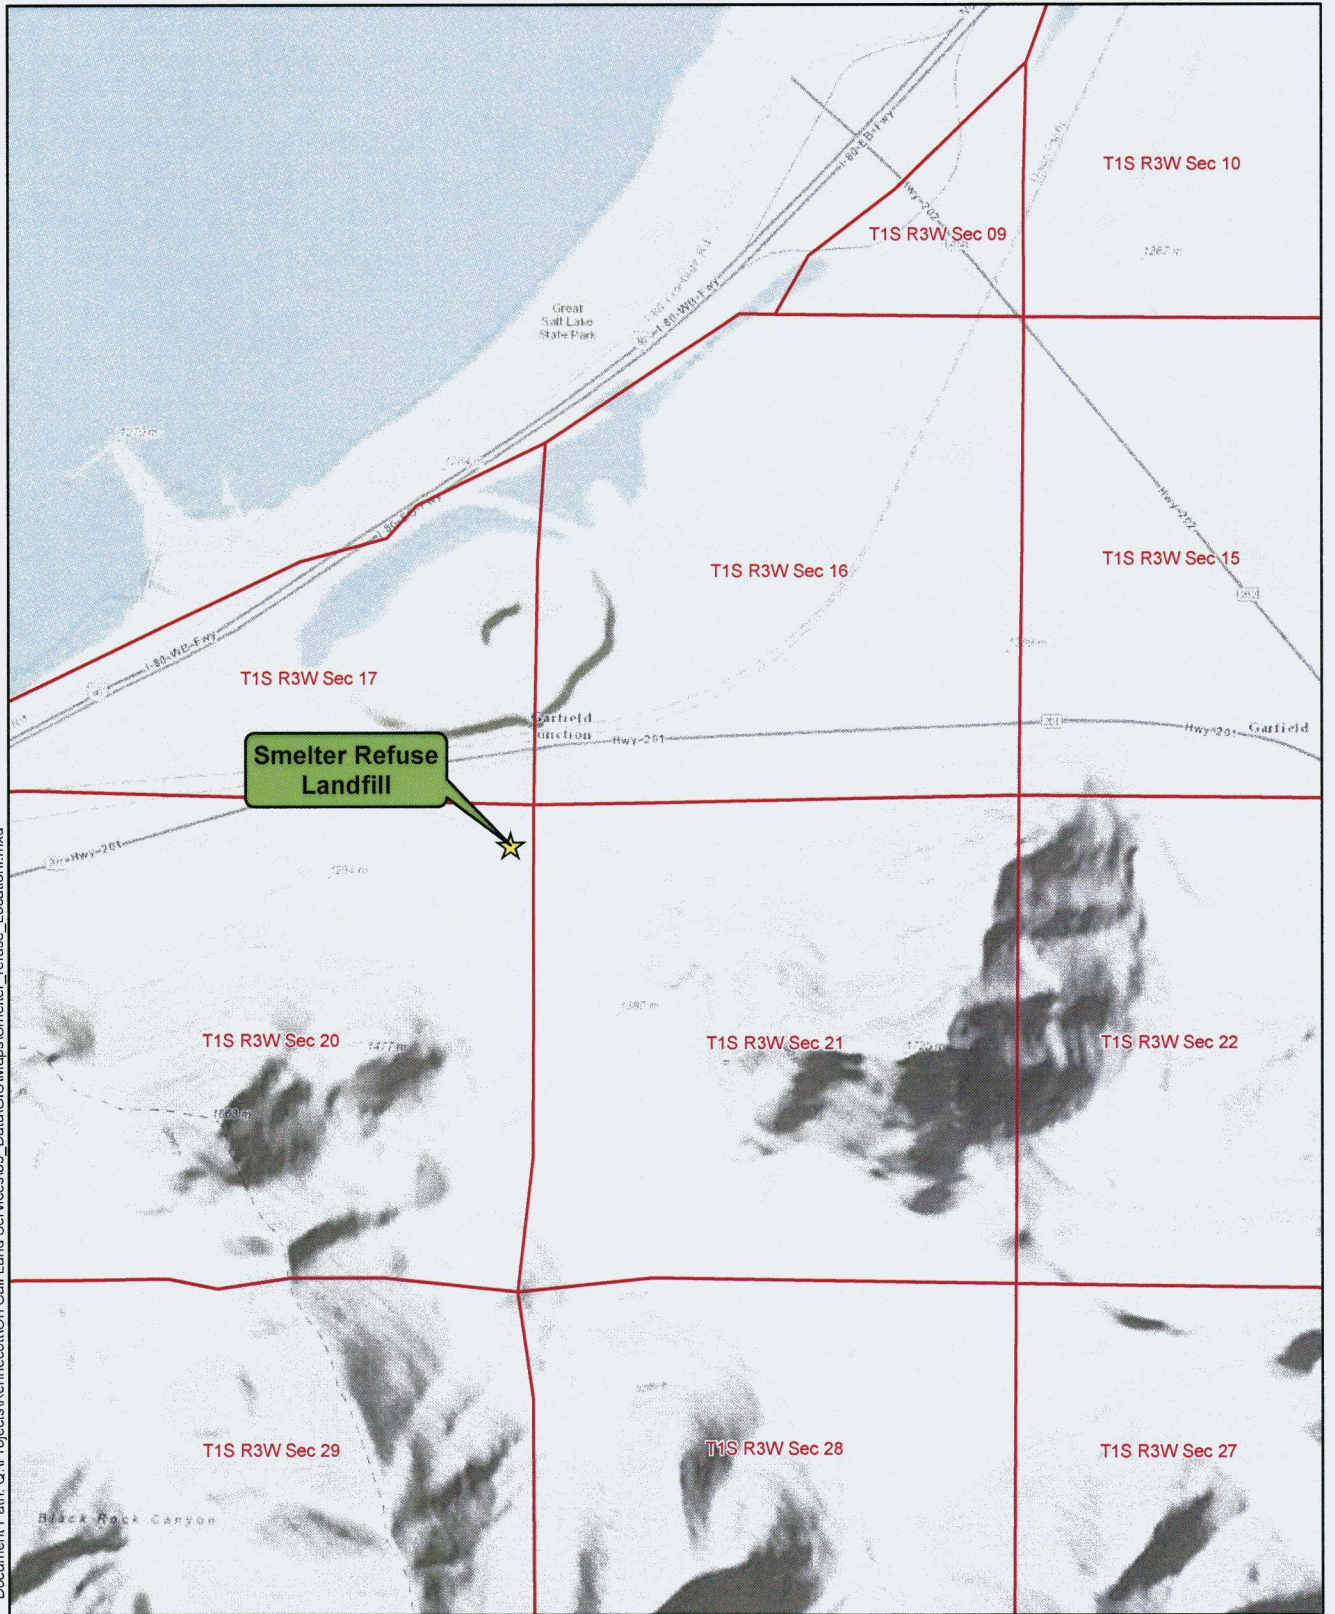


★ Site Location

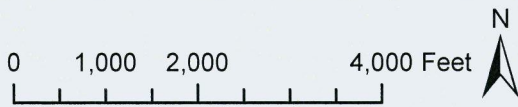



Title: Class III Landfill Permit Application Location Map	
Kennecott Utah Copper	Proj No: 24585746
RioTinto Kennecott	Figure: 2
	Date: March 2015
URS	

drawings\Kennecott Landfill Closure\Fig2 Smelter Landfill Plan.dwg

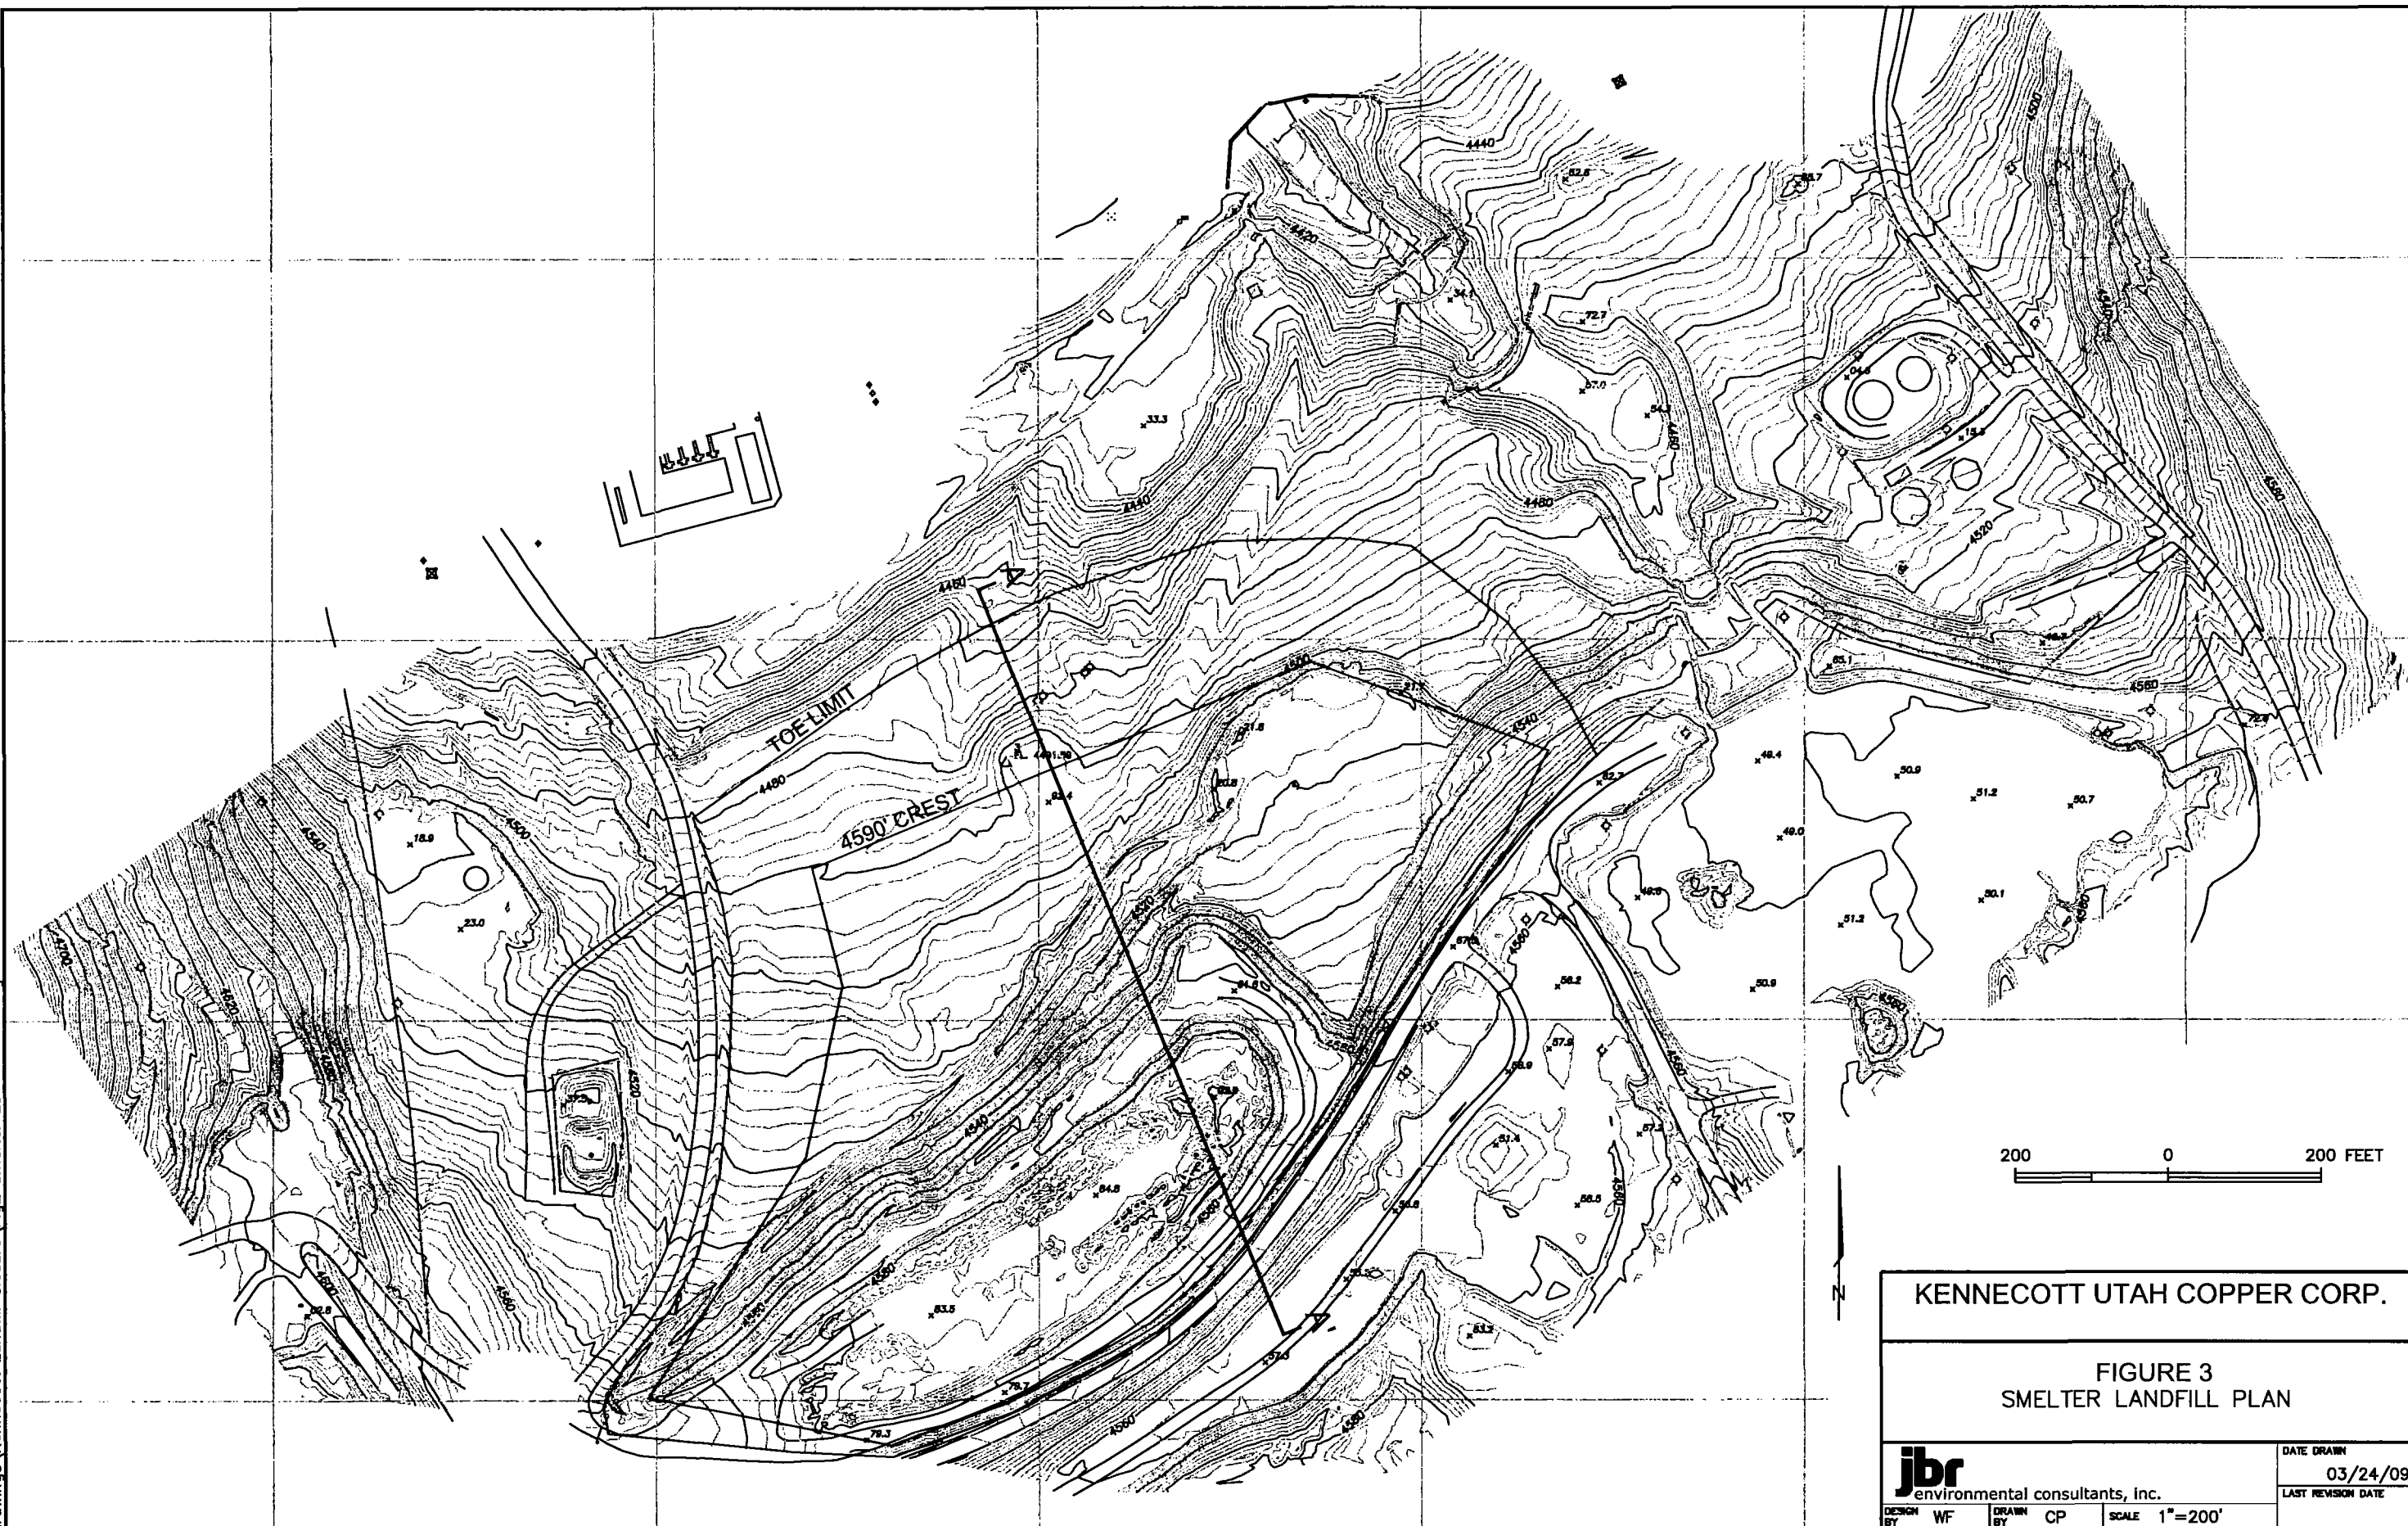


KENNECOTT UTAH COPPER CORP.			
FIGURE 3 SMELTER LANDFILL PLAN			
jbr environmental consultants, inc.		DATE DRAWN 03/24/09	
DESIGN BY WF	DRAWN BY CP	SCALE 1"=200'	LAST REVISION DATE

drawings\Kennecott Landfill Closure\Fig3 Smelter Landfill Cross Section.dwg

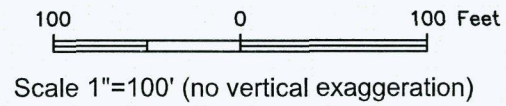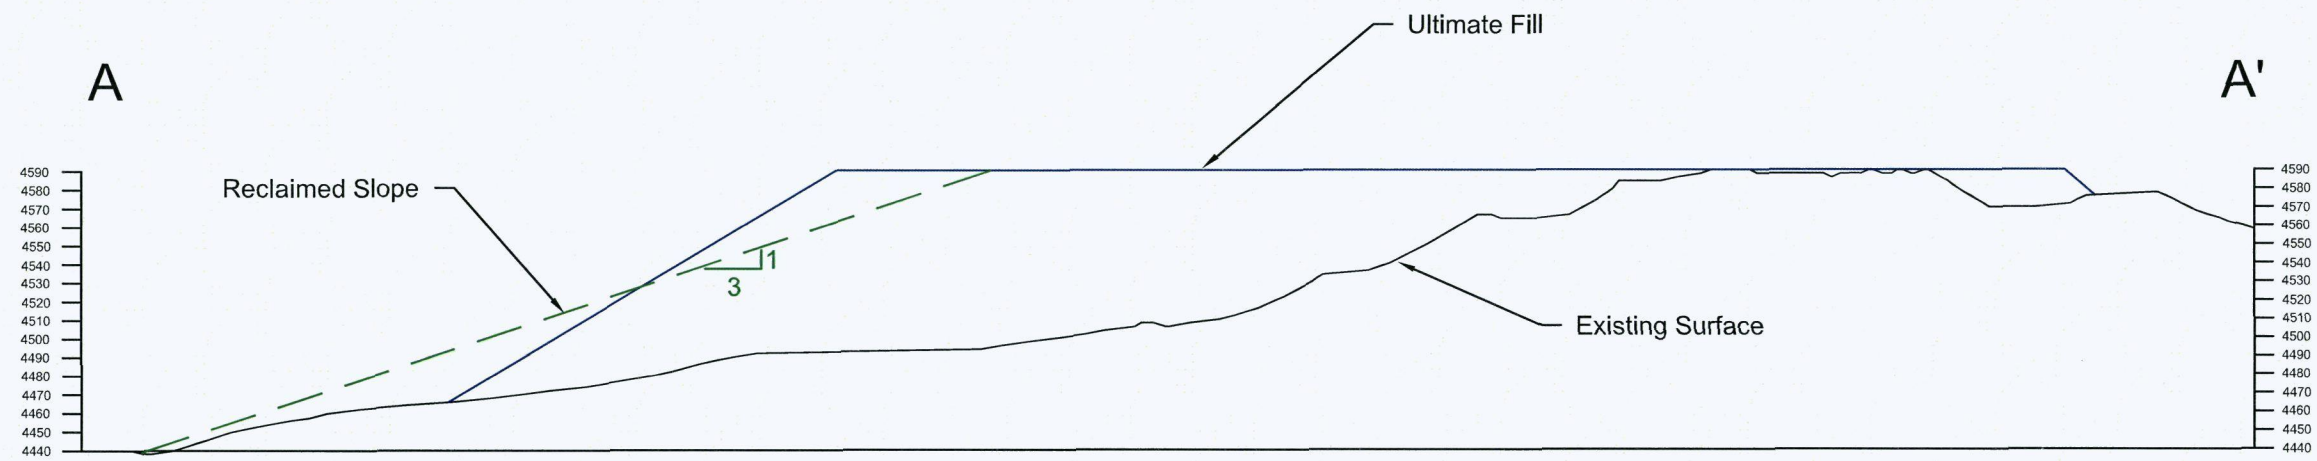


KENNECOTT UTAH COPPER CORP.			
FIGURE 4 CROSS SECTION A-A' SMELTER LANDFILL			
jbr environmental consultants, inc.		DATE DRAWN 03/24/09	LAST REVISION DATE
DESIGN BY WF	DRAWN BY CP	SCALE 1"=100'	

Document Path: Q:\Projects\Kennecott\On Call Land Services\09_Data\GIS\Maps\Tailings Impoundment.mxd

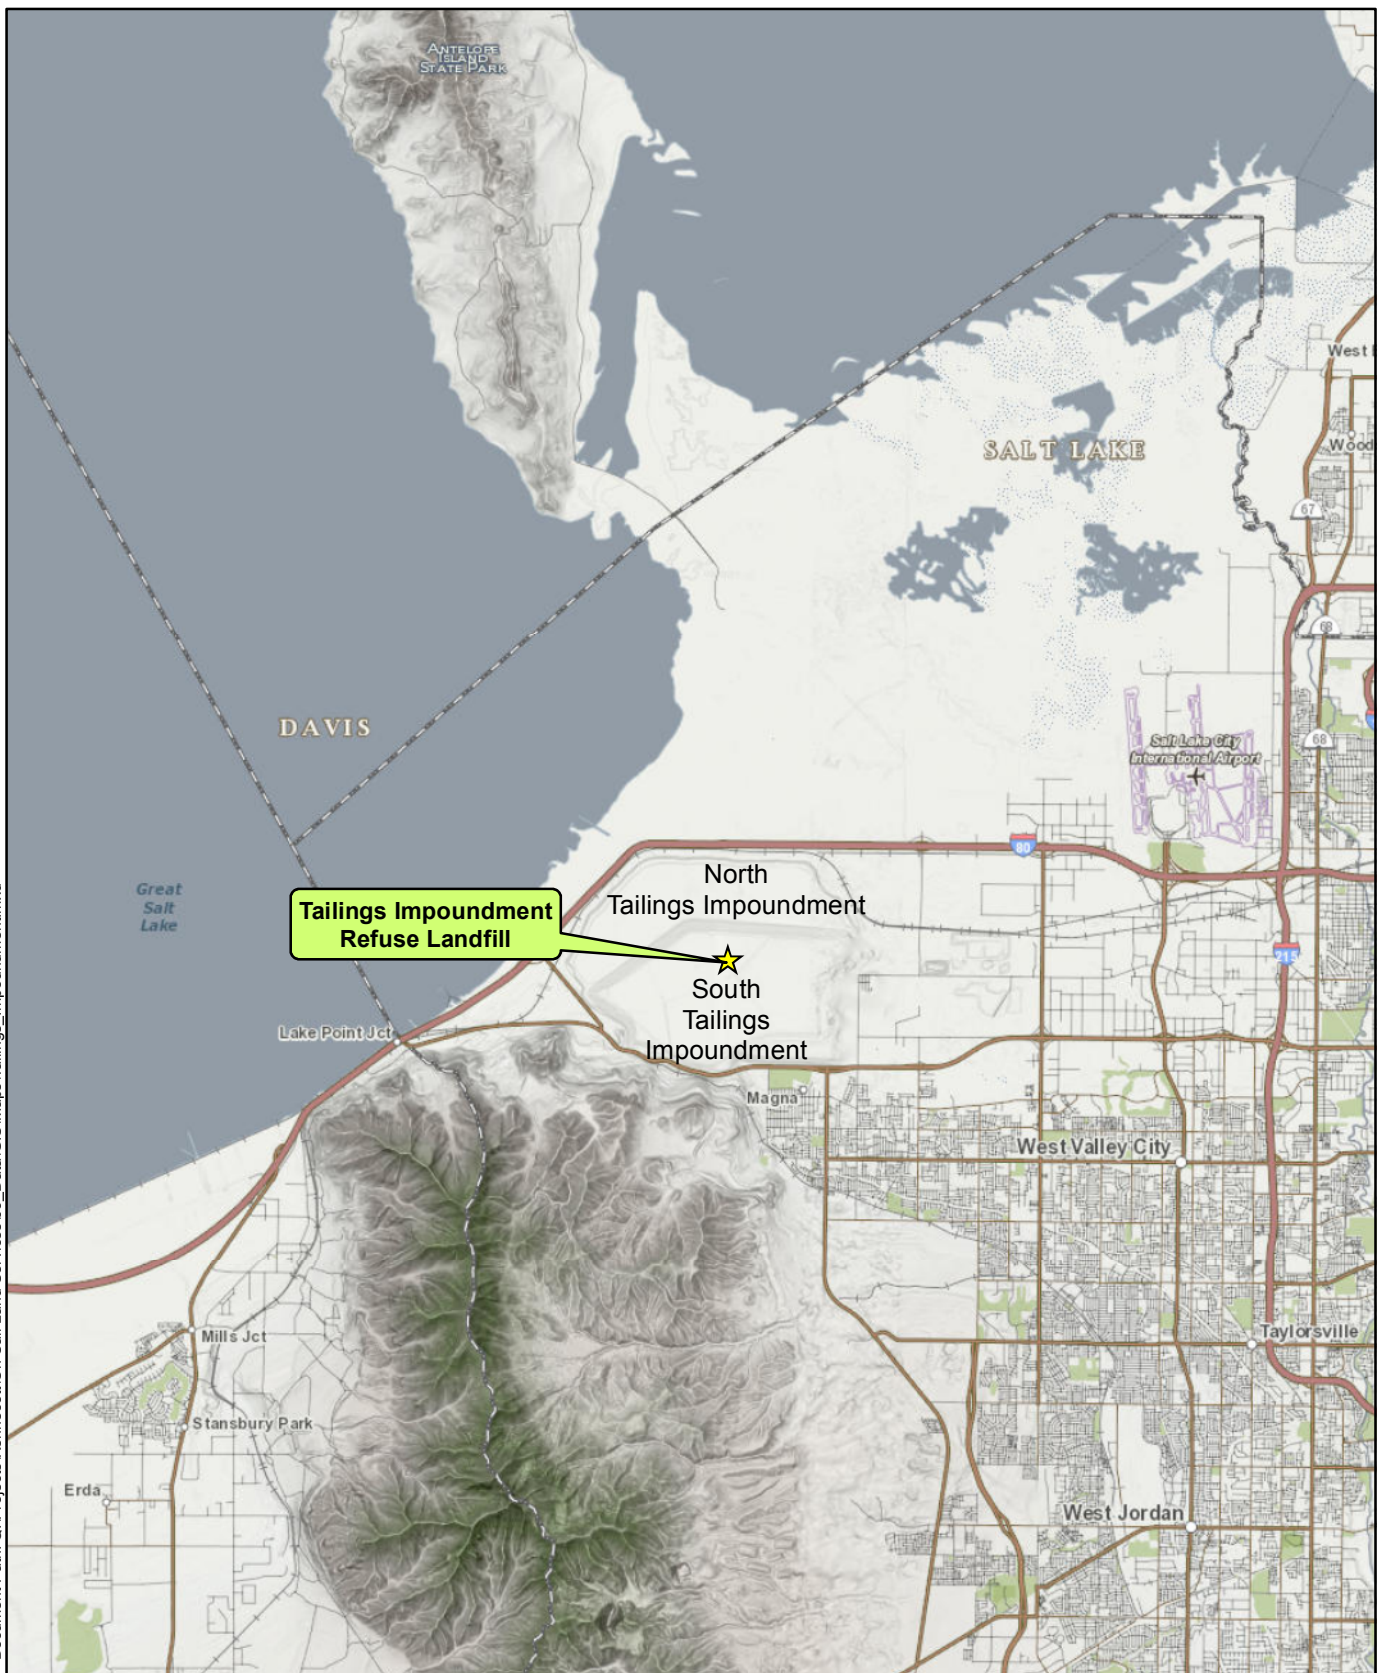


★ Site Location

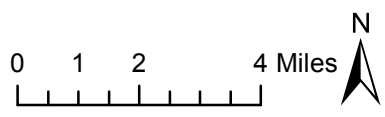


Title: Class III Landfill Permit Application Site Location	
Kennecott Utah Copper	Proj No: 24585746
RioTinto Kennecott	Figure: 1
	Date: March 2015
URS	

Document Path: Q:\Projects\Kennecott\On Call Land Services\09_Data\GIS\Maps\Tailings Impoundment_Location.mxd


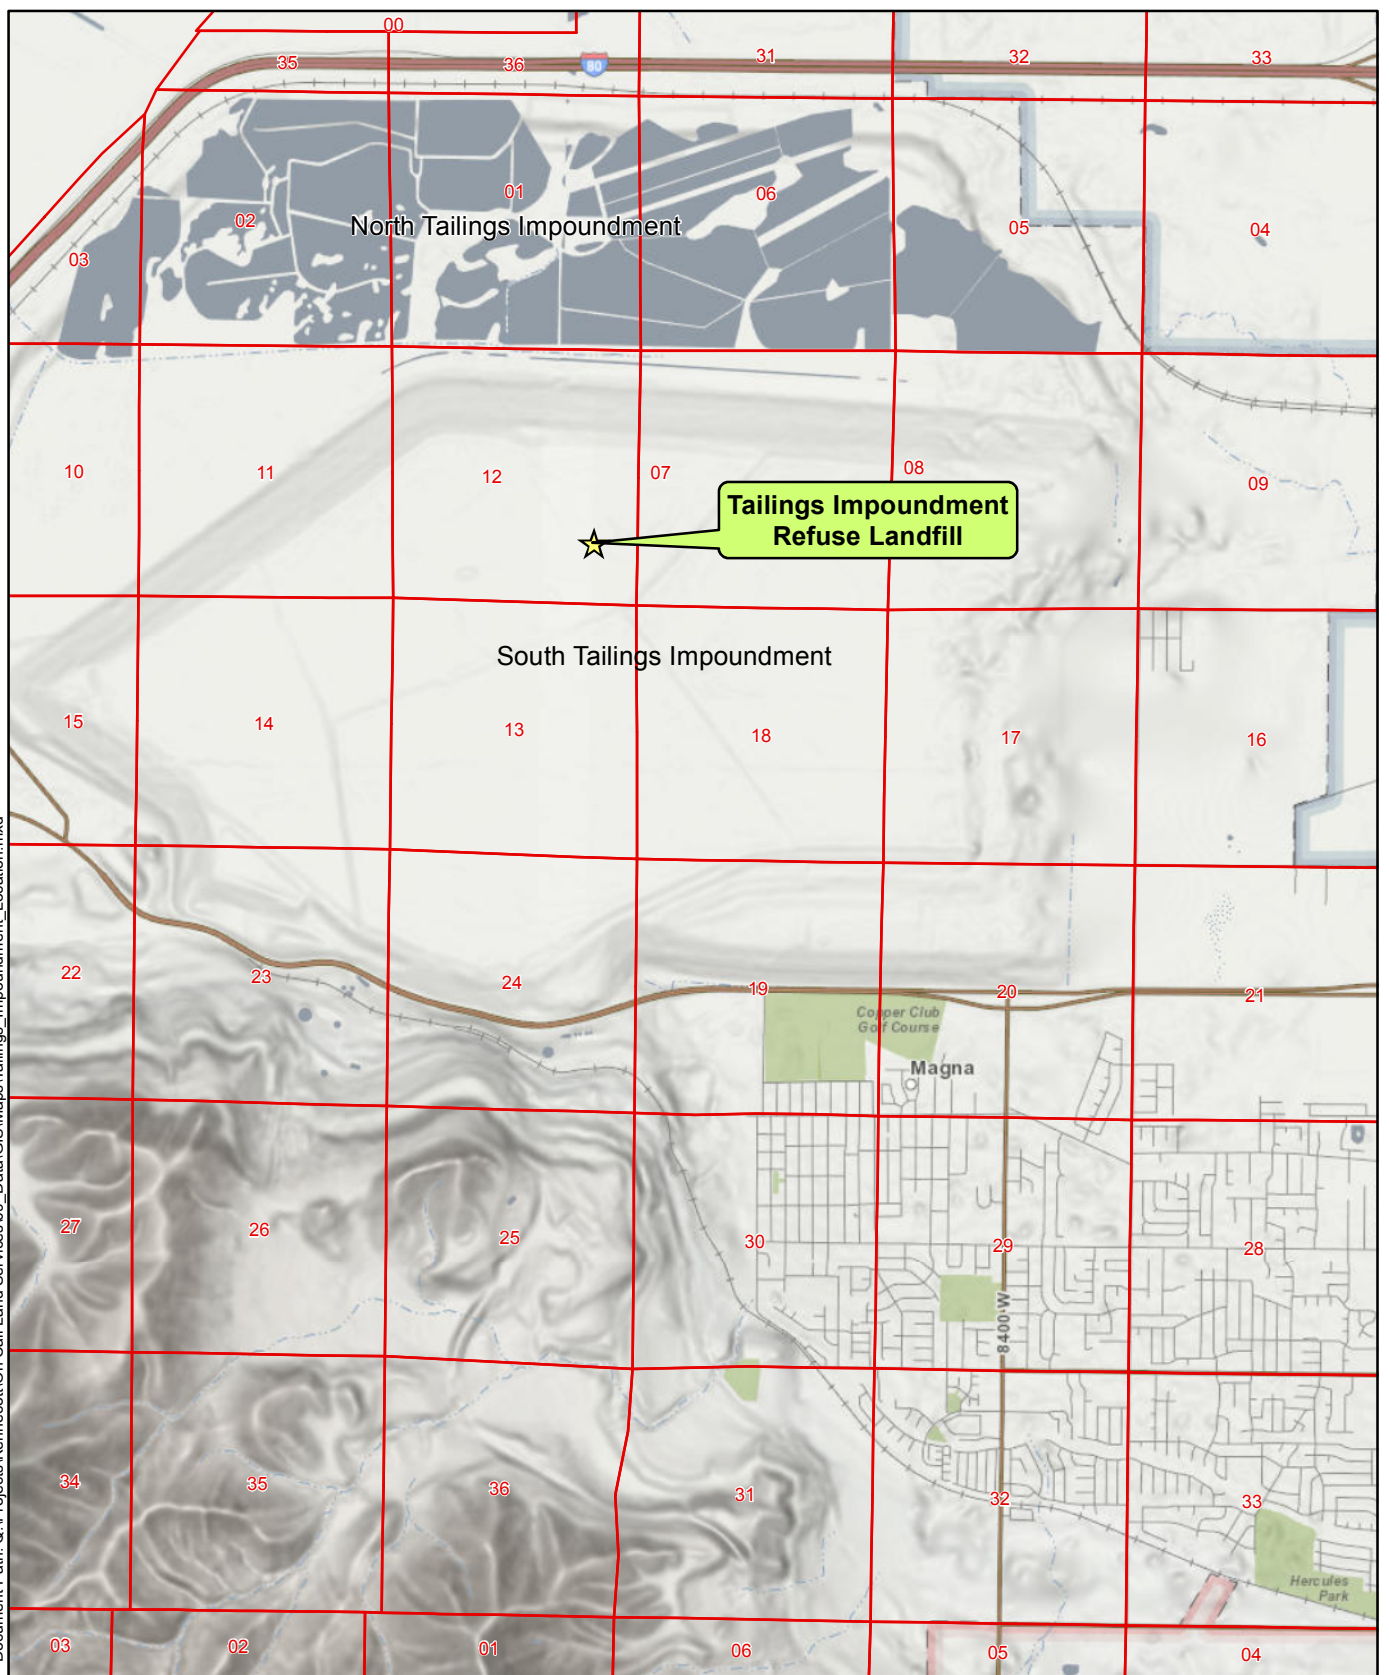


★ Site Location

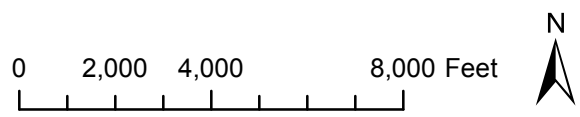

Title: Class III Landfill Permit Application Location Map	
Kennecott Utah Copper	Proj No: 24585746
RioTinto Kennecott	Figure: 2
	Date: March 2015
URS	

drawings\Kennecott Landfill Closure\Fig4 Tailings Landfill Plan.dwg

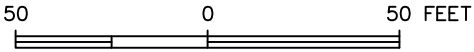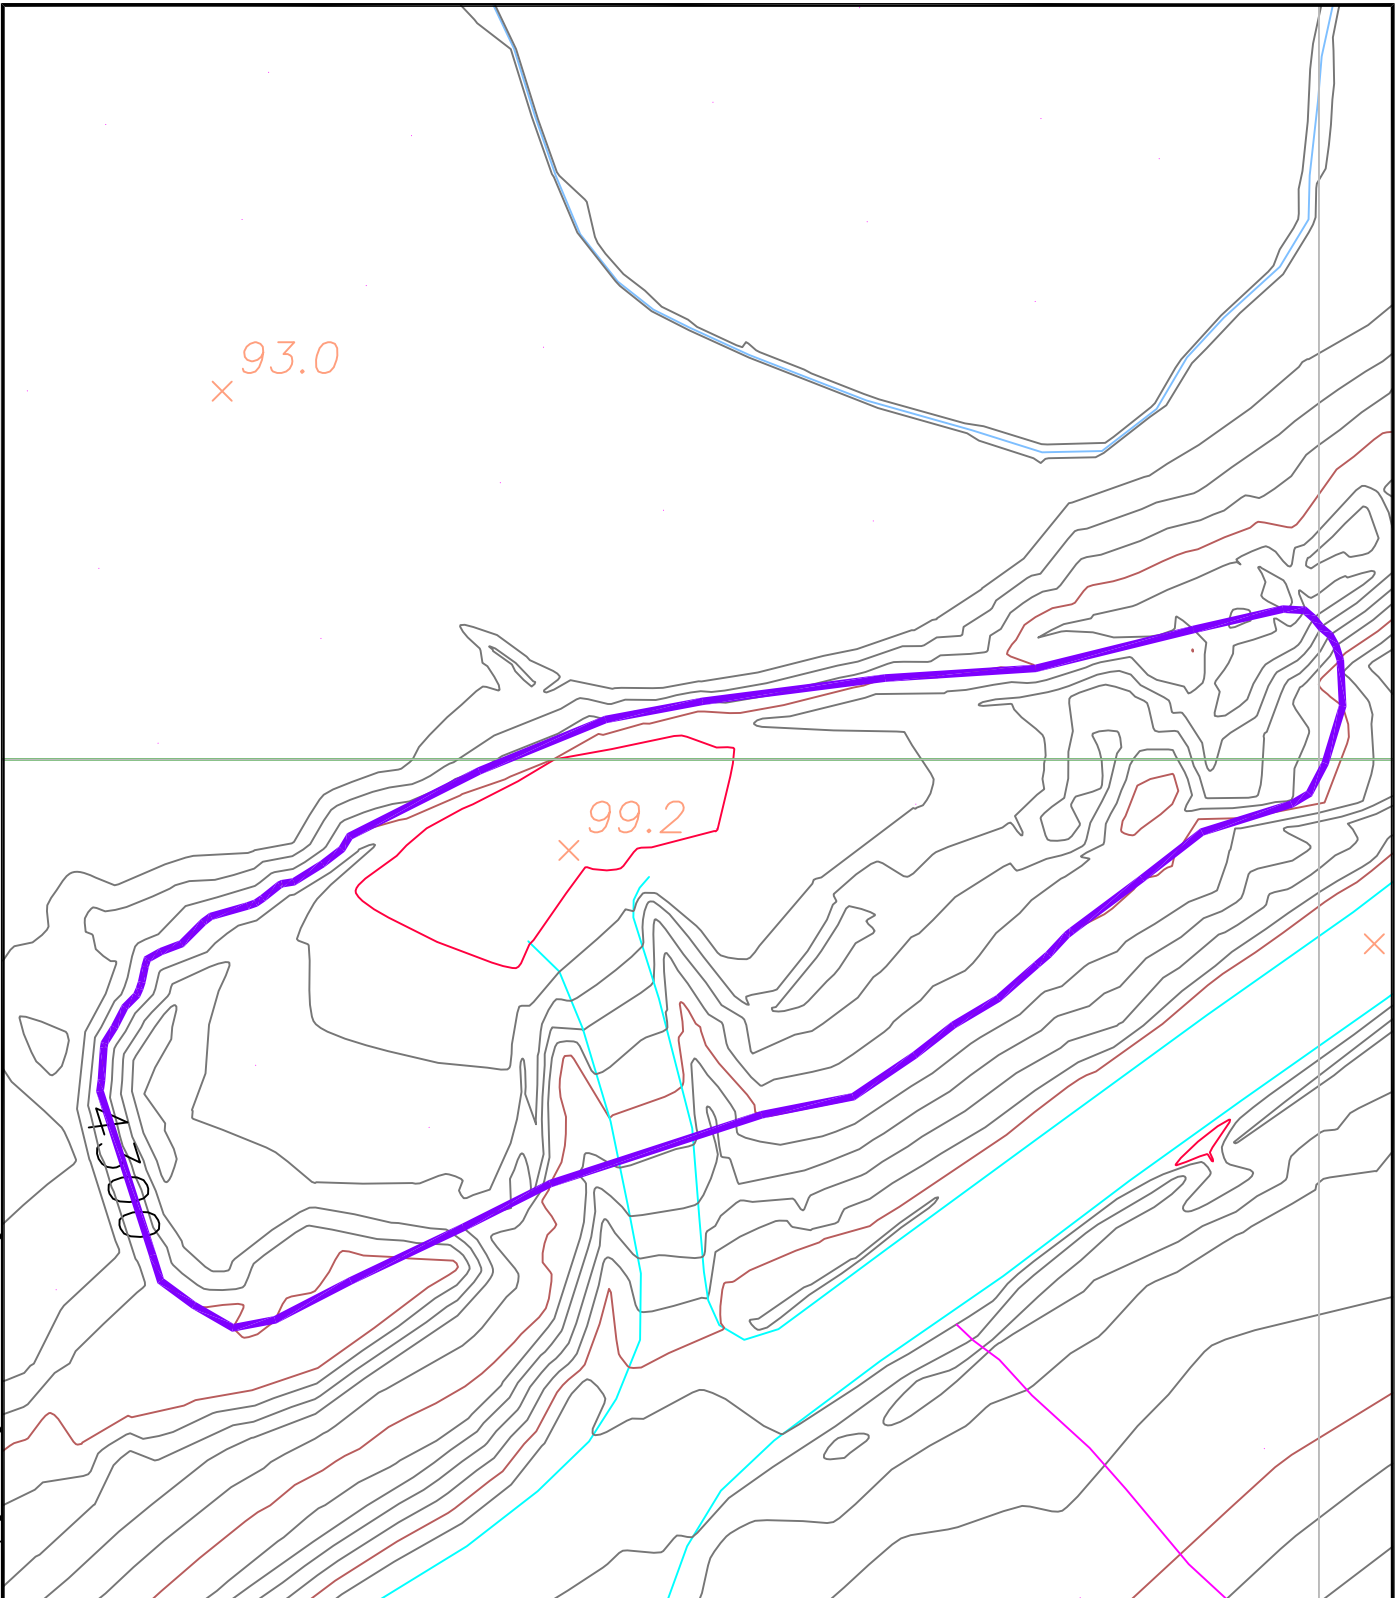

KENNECOTT UTAH COPPER CORP.
LANDFILL CLOSURE PLAN


FIGURE 4
TAILINGS LANDFILL PLAN

jbr environmental consultants, inc.		DATE DRAWN 07/17/09
DESIGN BY WF	DRAWN BY CP	LAST REVISION DATE
SCALE 1"=50'		

Document Path: Q:\Projects\Kennecott\On Call Land Services\09_Data\GIS\Maps\BCM_used_tire.mxd




★ Site Location

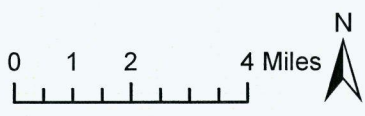


Title: Class III Landfill Permit Application Site Location	
Kennecott Utah Copper	Proj No: 24585746
RioTinto Kennecott	Figure: 1
	Date: March 2015
URS	


Document Path: Q:\Projects\Kennecott\On Call Land Services\09_Data\GIS\Maps\BCM_used_tire_Location.mxd

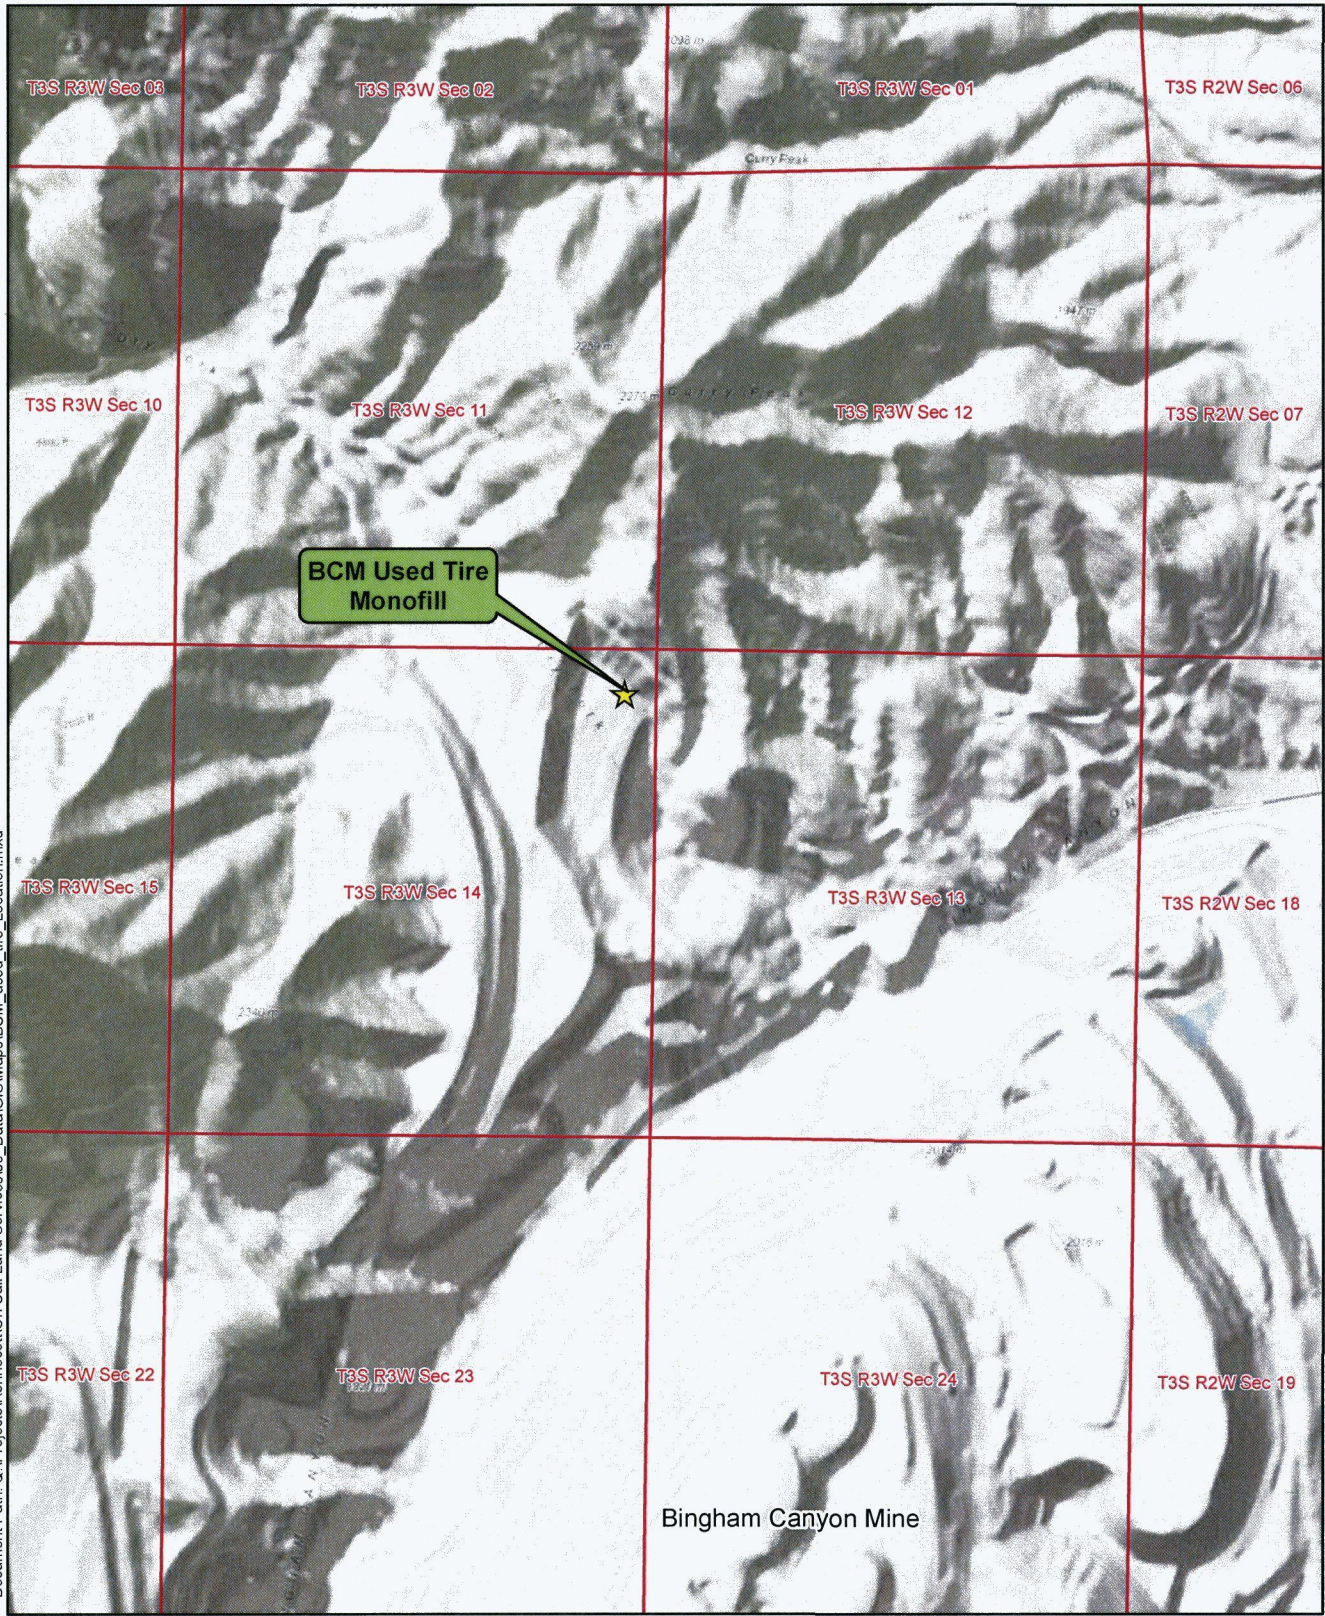

★ Site Location

Title: Class III Landfill Permit Application Location Map	
Kennecott Utah Copper	Proj No: 24585746
RioTinto Kennecott	Figure: 2
	Date: March 2015
URS	

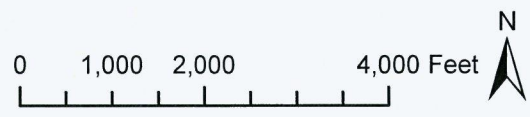

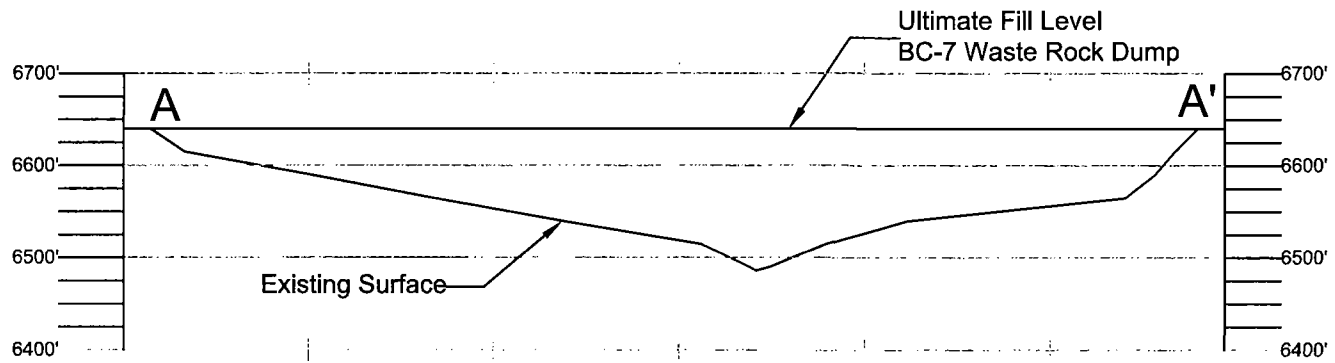

ENVIRONMENTAL		KENNECOTT UTAH COPPER	
SCALE: 1"=200'	DATE:	Class III Landfill Permit Application	
BY: JI	DATE:	Bingham Canyon Mine	
BY: JI	DATE:	Used Tire Monofill	
BY:	DATE:	Monofill Cross Section	
BY:	DATE:	Job No. -----	Dep. No. Figure 4