


Nitrous Oxide Corporation (Airgas) – Tooele Utah site Site Wastewater Layout

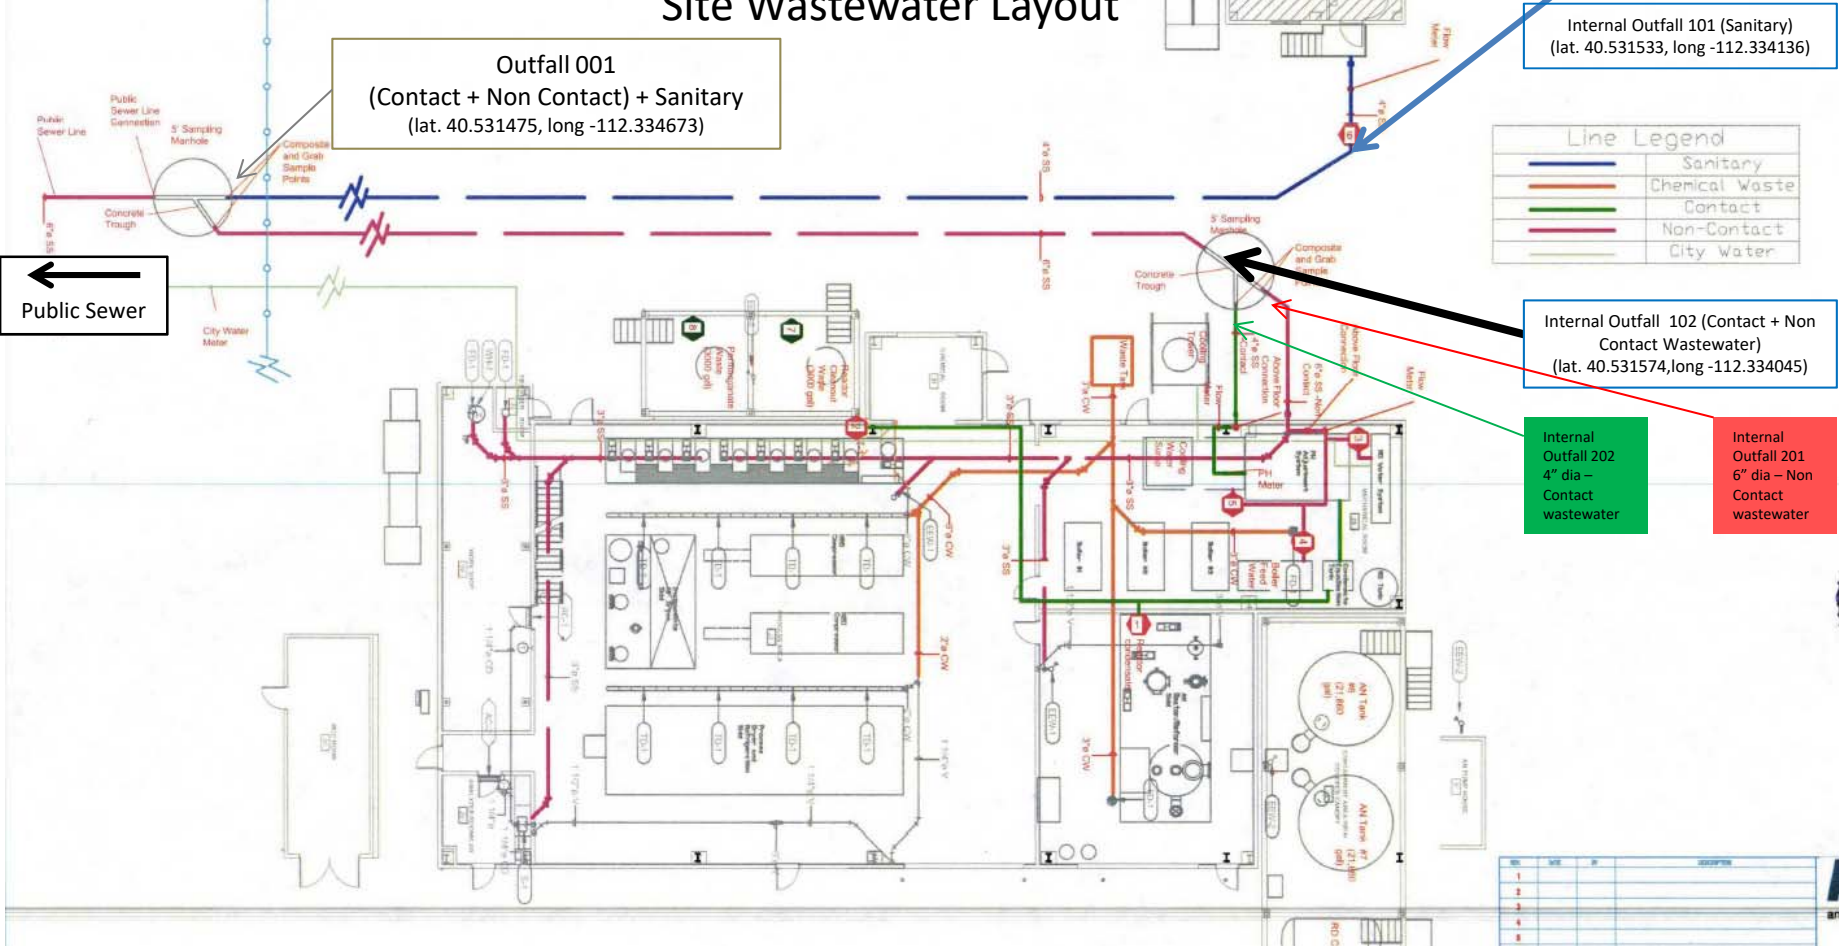

Outfall 001
(Contact + Non Contact) + Sanitary
(lat. 40.531475, long -112.334673)

Sanitary

Internal Outfall 101 (Sanitary)
(lat. 40.531533, long -112.334136)

Line Legend	
—	Sanitary
—	Chemical Waste
—	Contact
—	Non-Contact
—	City Water

Public Sewer

Internal Outfall 102 (Contact + Non Contact Wastewater)
(lat. 40.531574, long -112.334045)

Internal Outfall 202
4" dia – Contact wastewater

Internal Outfall 201
6" dia – Non Contact wastewater