


Process Flow Diagram  
 UTAH GROUNDWATER DISCHARGE PERMIT APPLICATION – DECEMBER 2017  
 US Magnesium LLC, Rowley, Utah

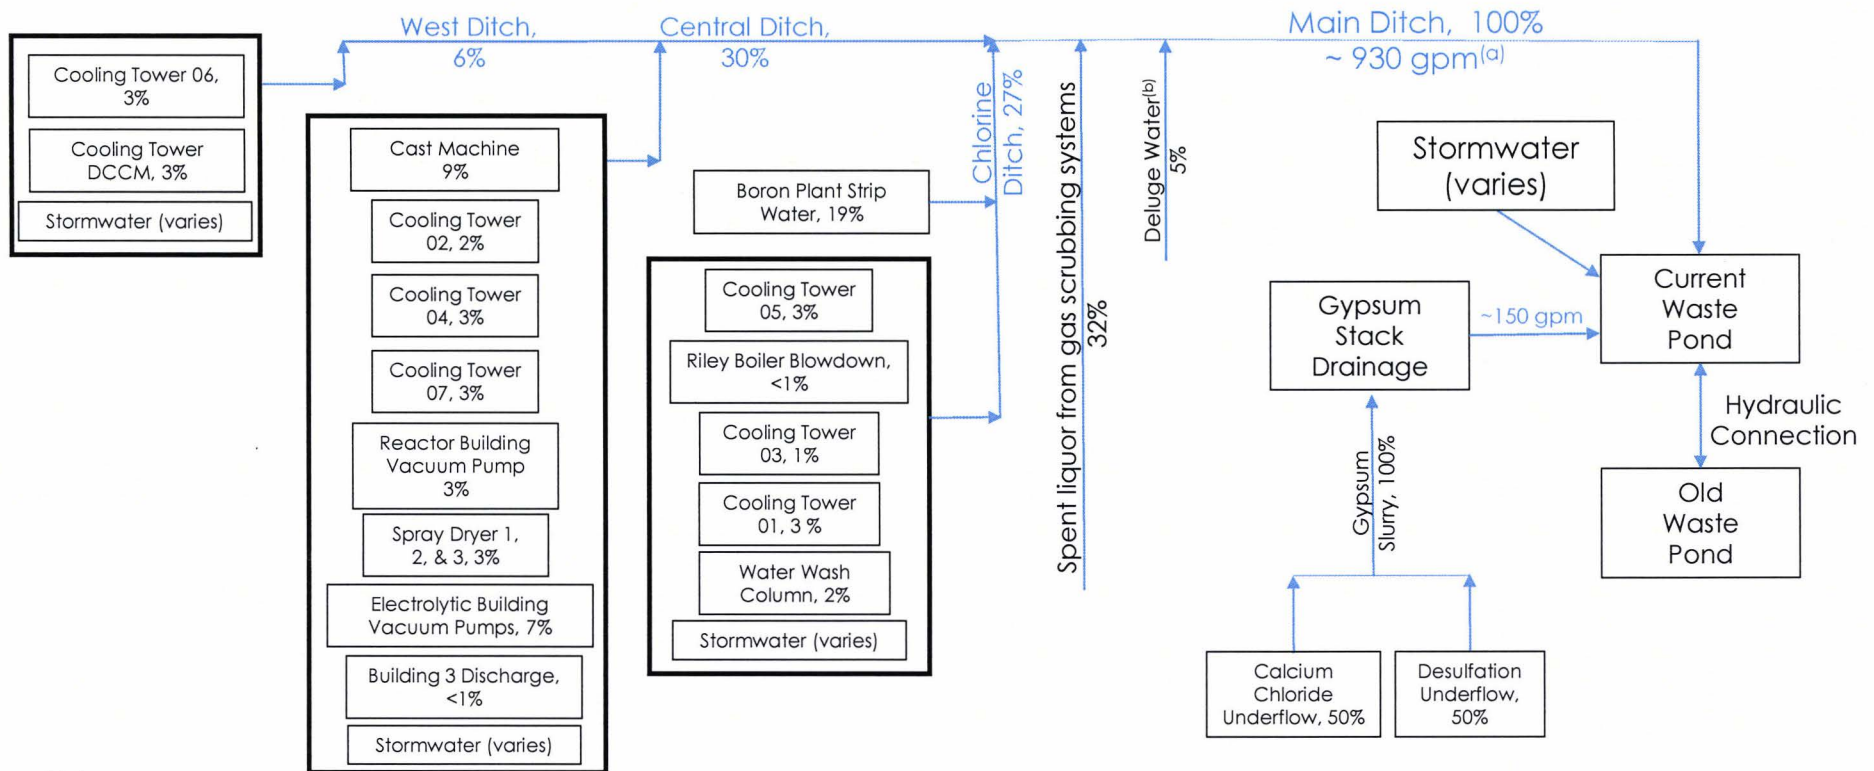

Notes:  
 (a) As part of remedial actions, the west, central, chlorine, and main ditches will cease waste water transport. Prior to remediation of the ditches, these flows will be captured in pipe-systems, which will discharge at the Current Waste Pond.  
 (b) Episodic flow

Figure 2: Process Flow Diagram